



Door Closed

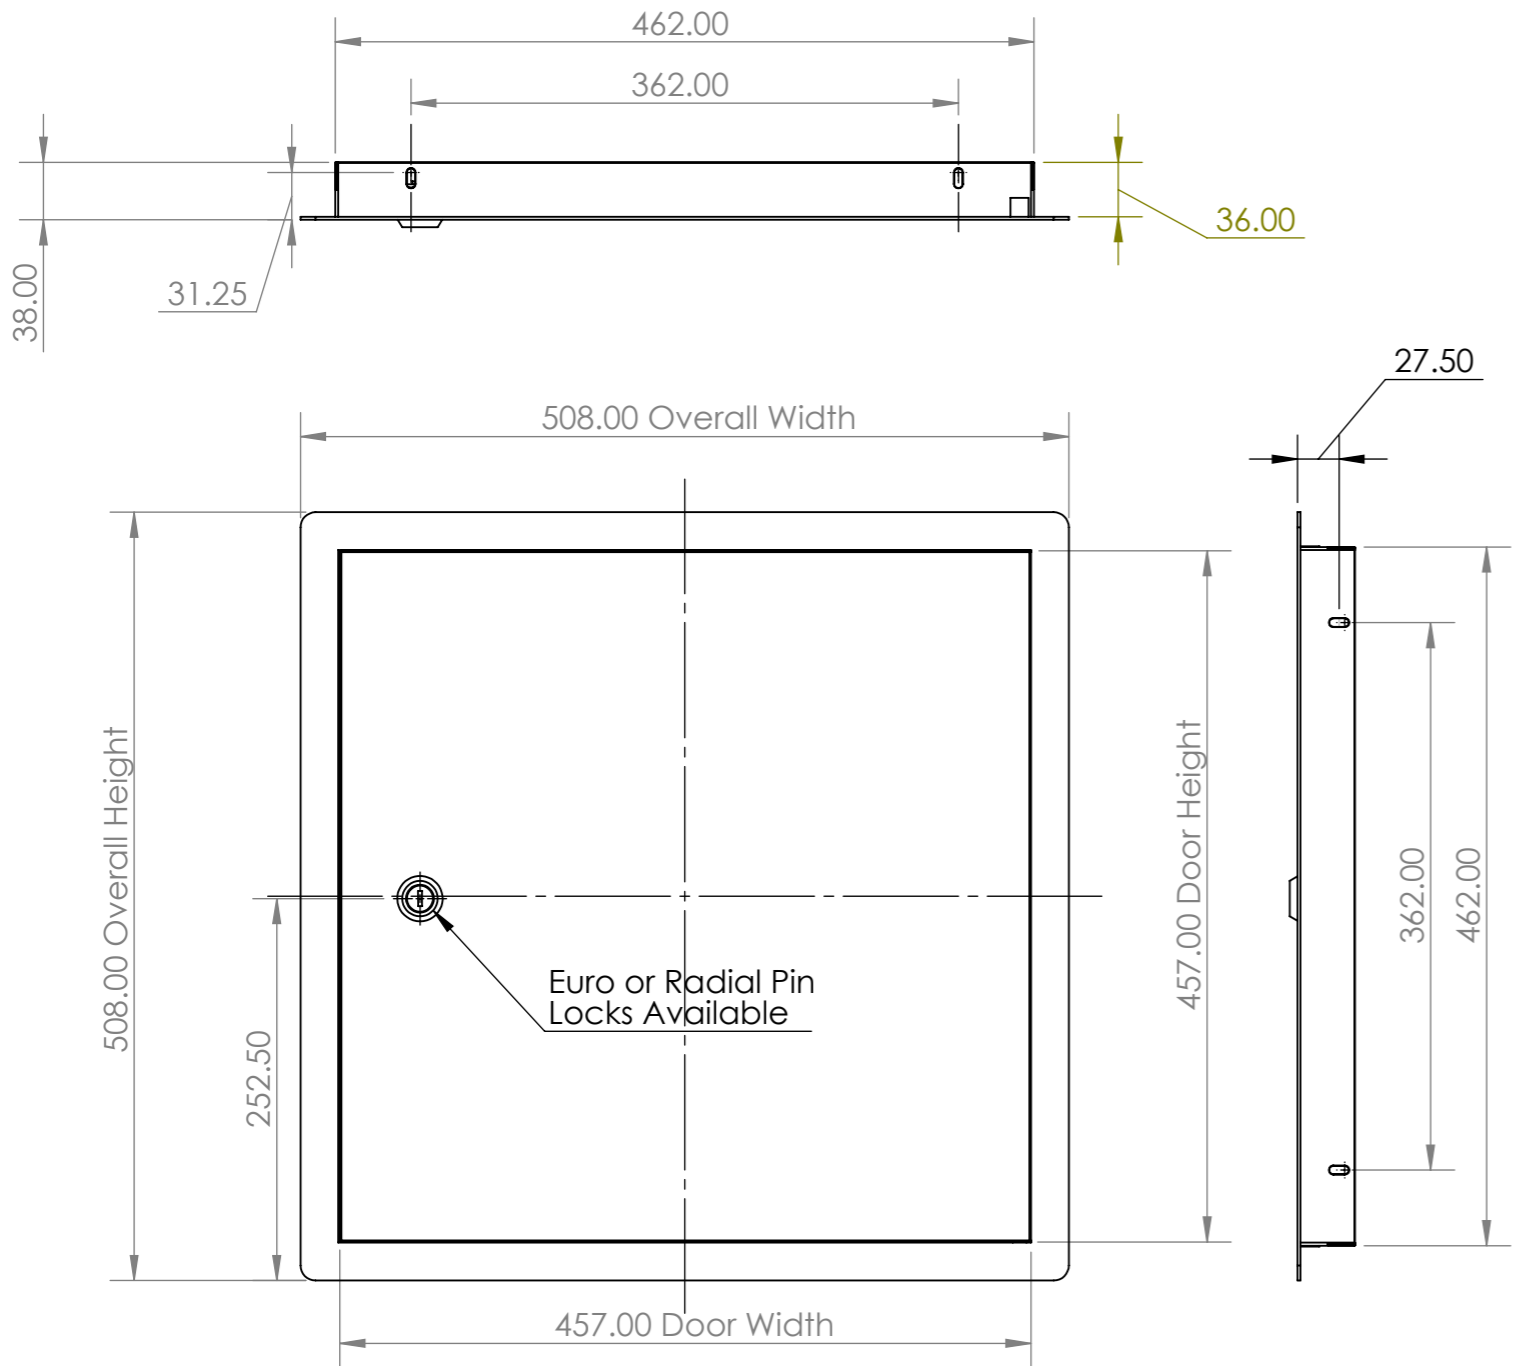

Door Open

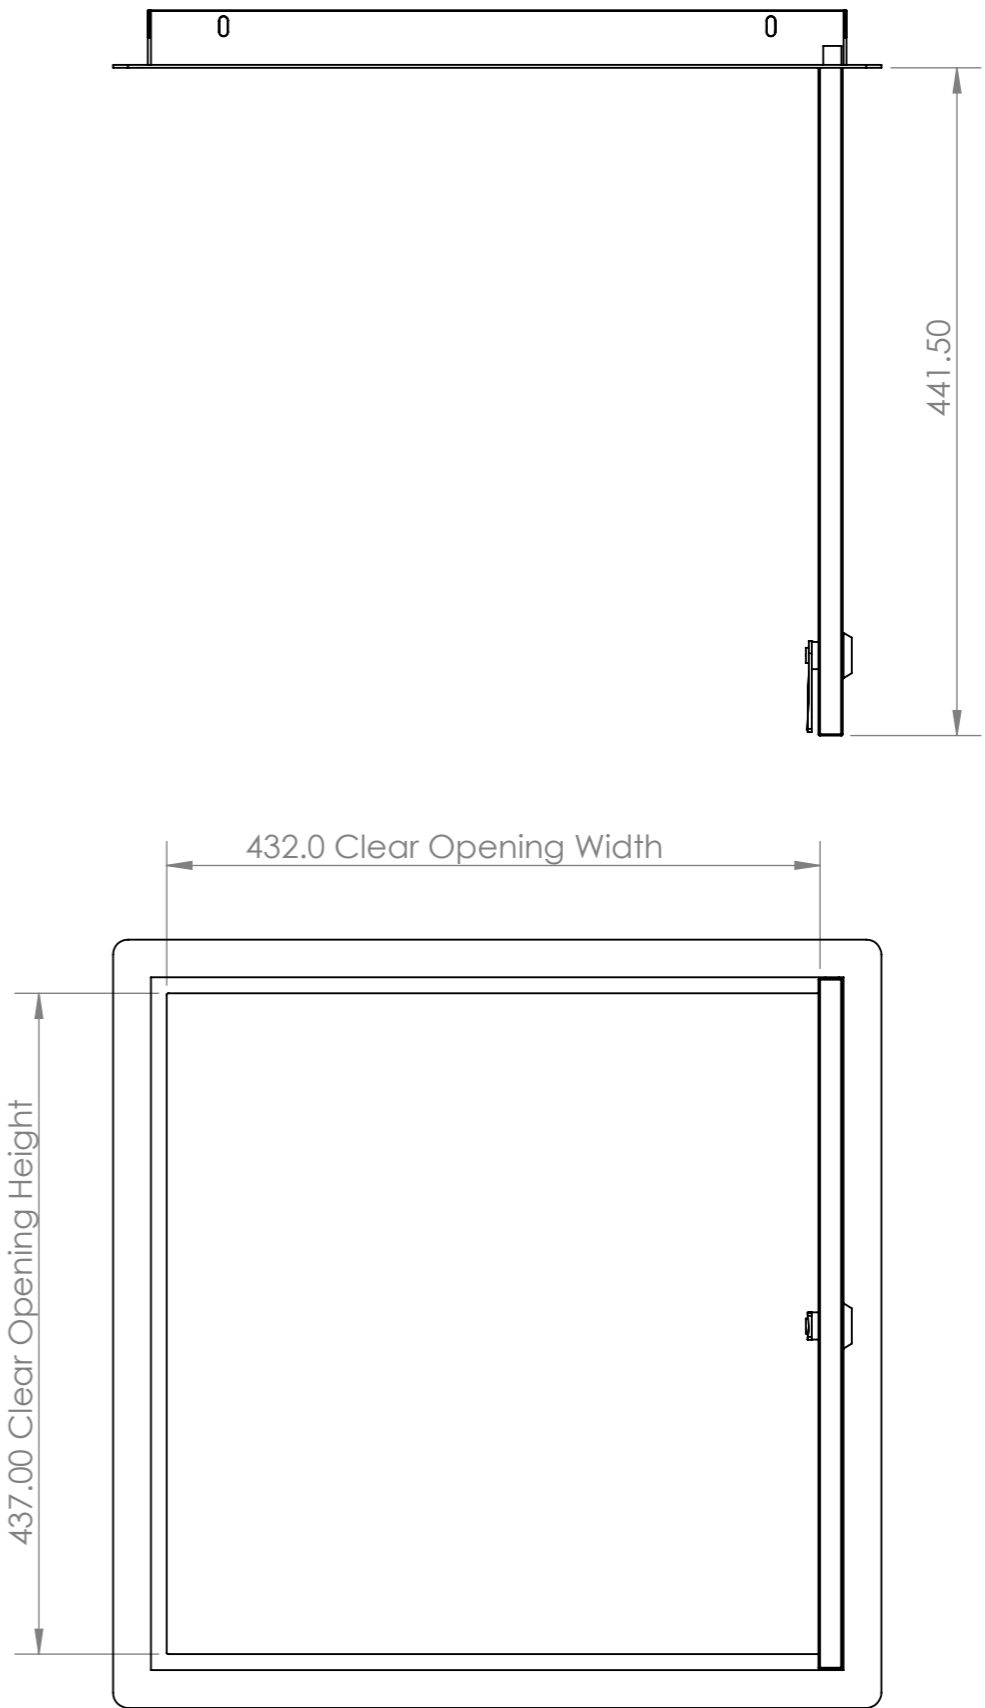

450 x 450 Access Panel
Code: KG362



sales@kingswaygroupglobal.com
www.kingswaygroupglobal.com