


SWING Door System





SWING Door System
Code: SWD01-SWD06

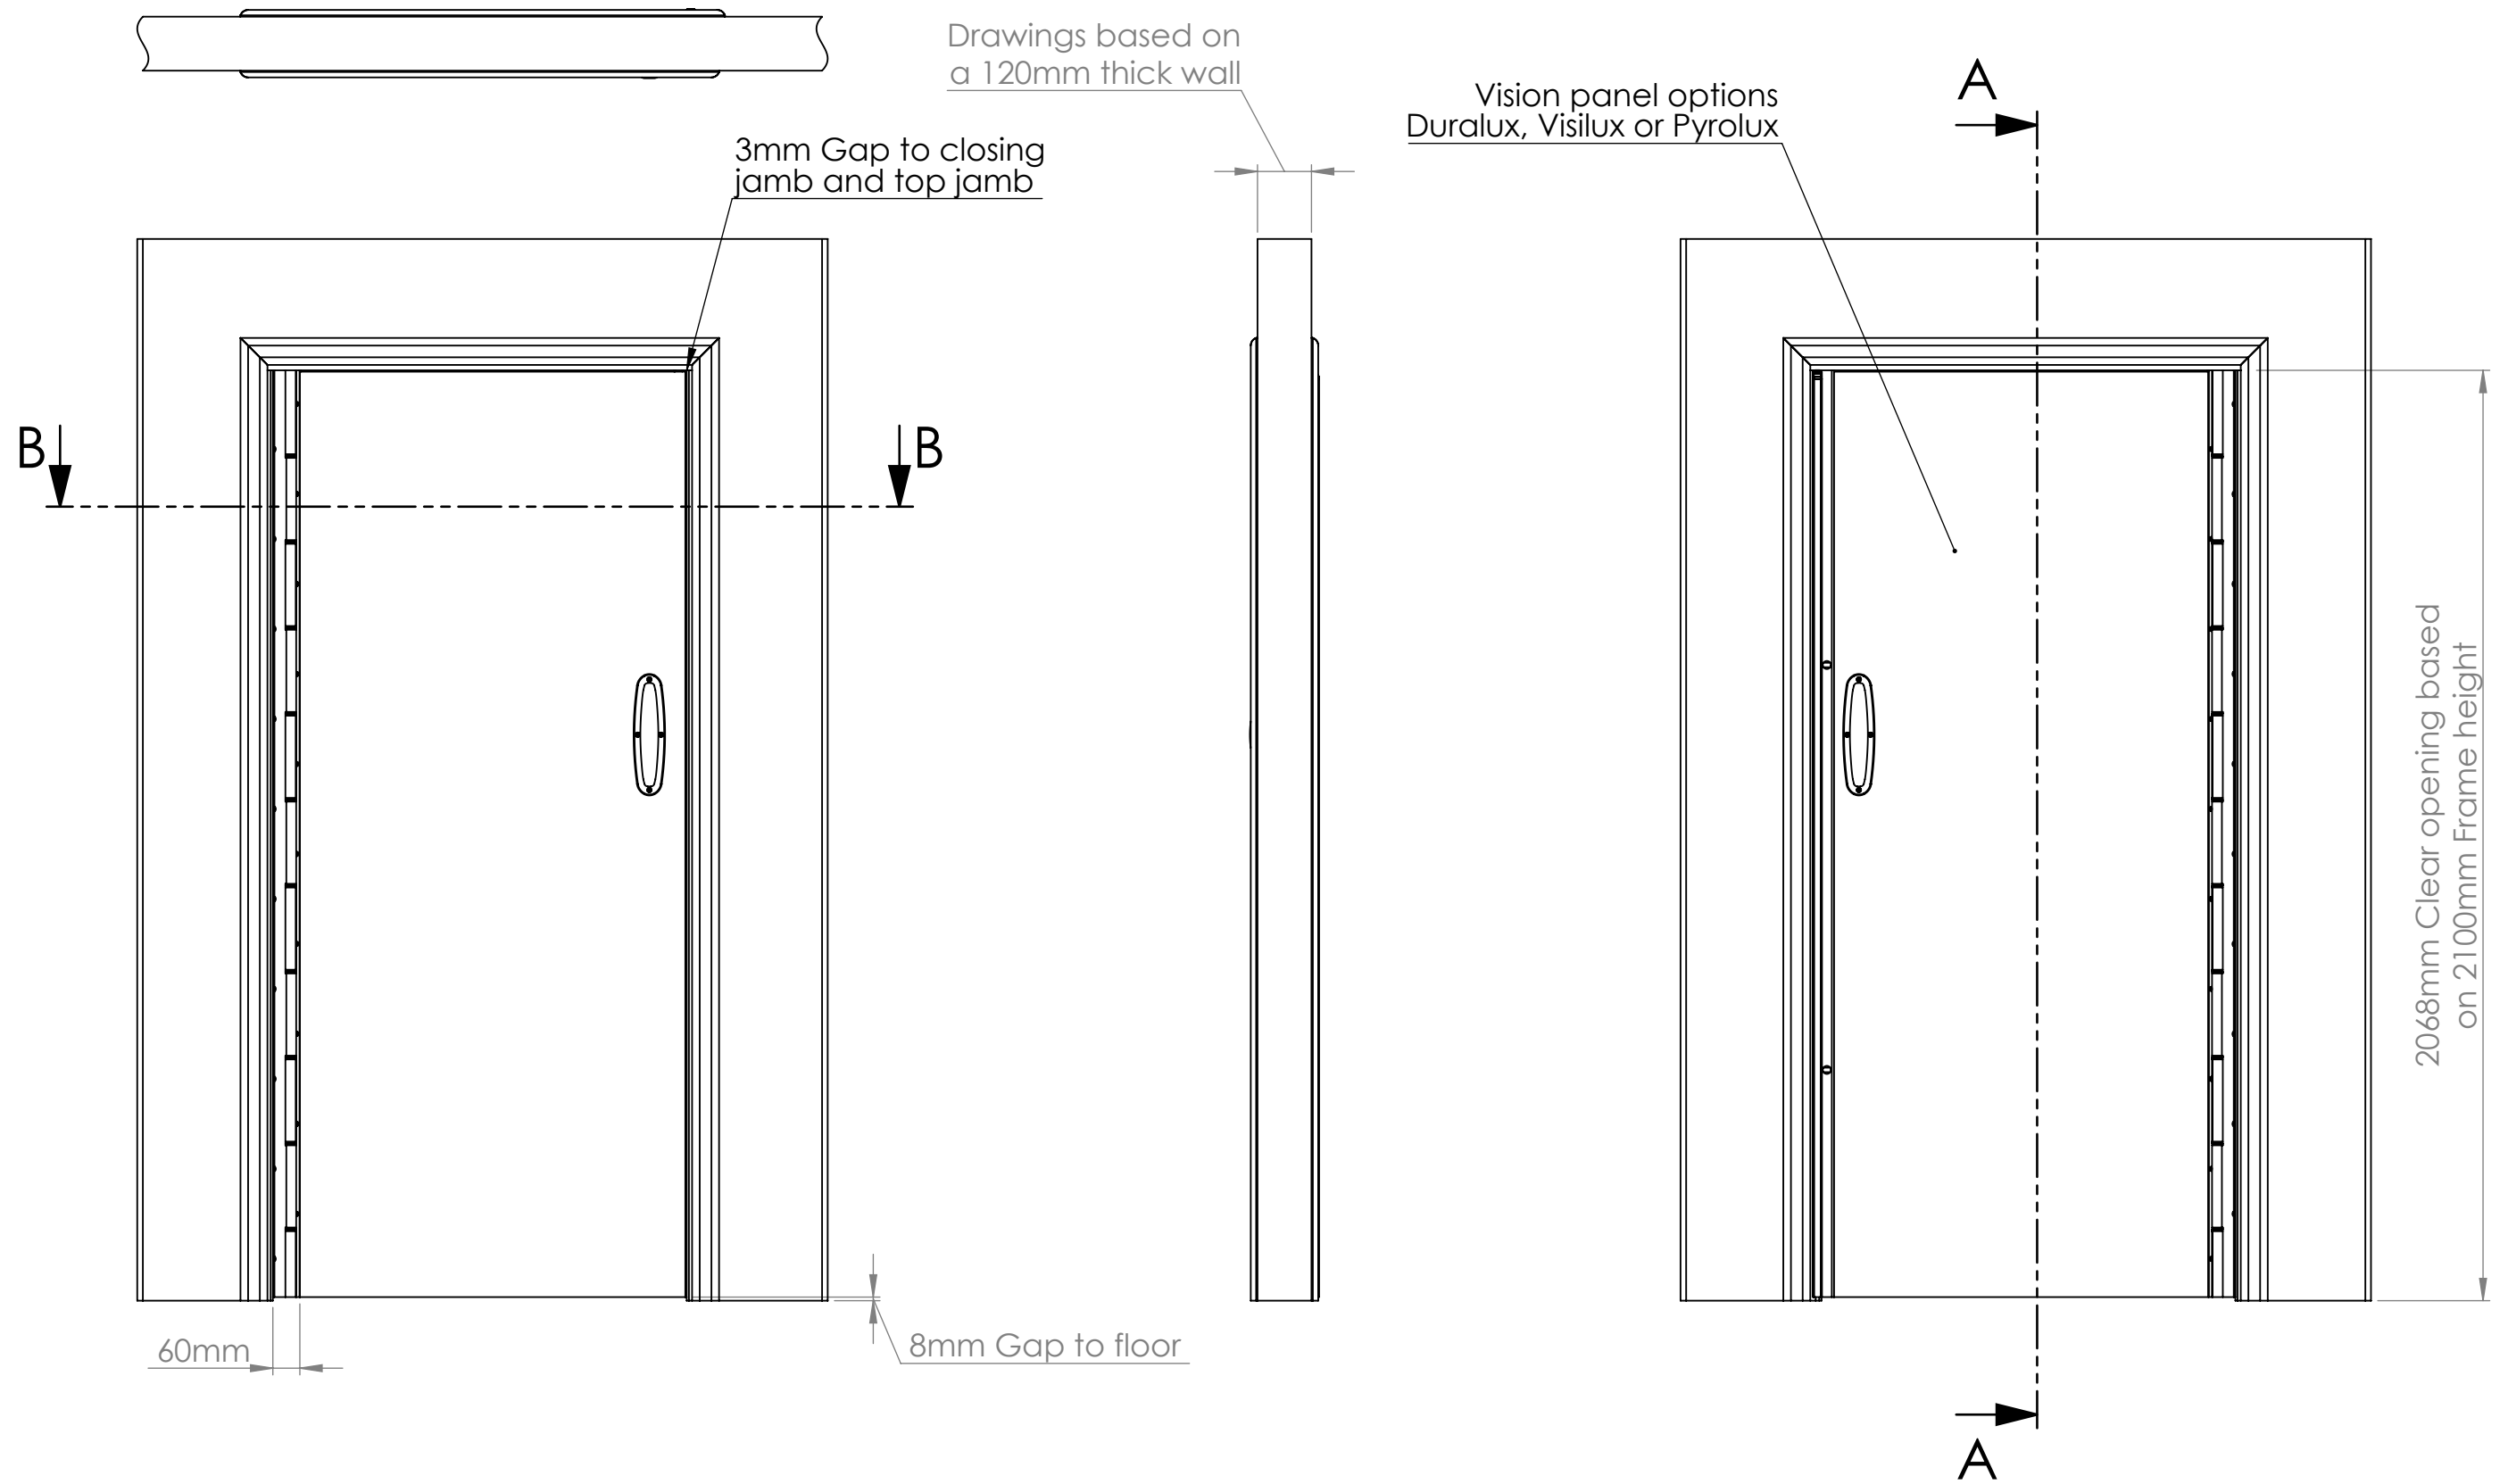


sales@kingswaygroup.co.uk
www.kingswaygroup.co.uk

SWING Door System

SECTION B-B 44mm Door

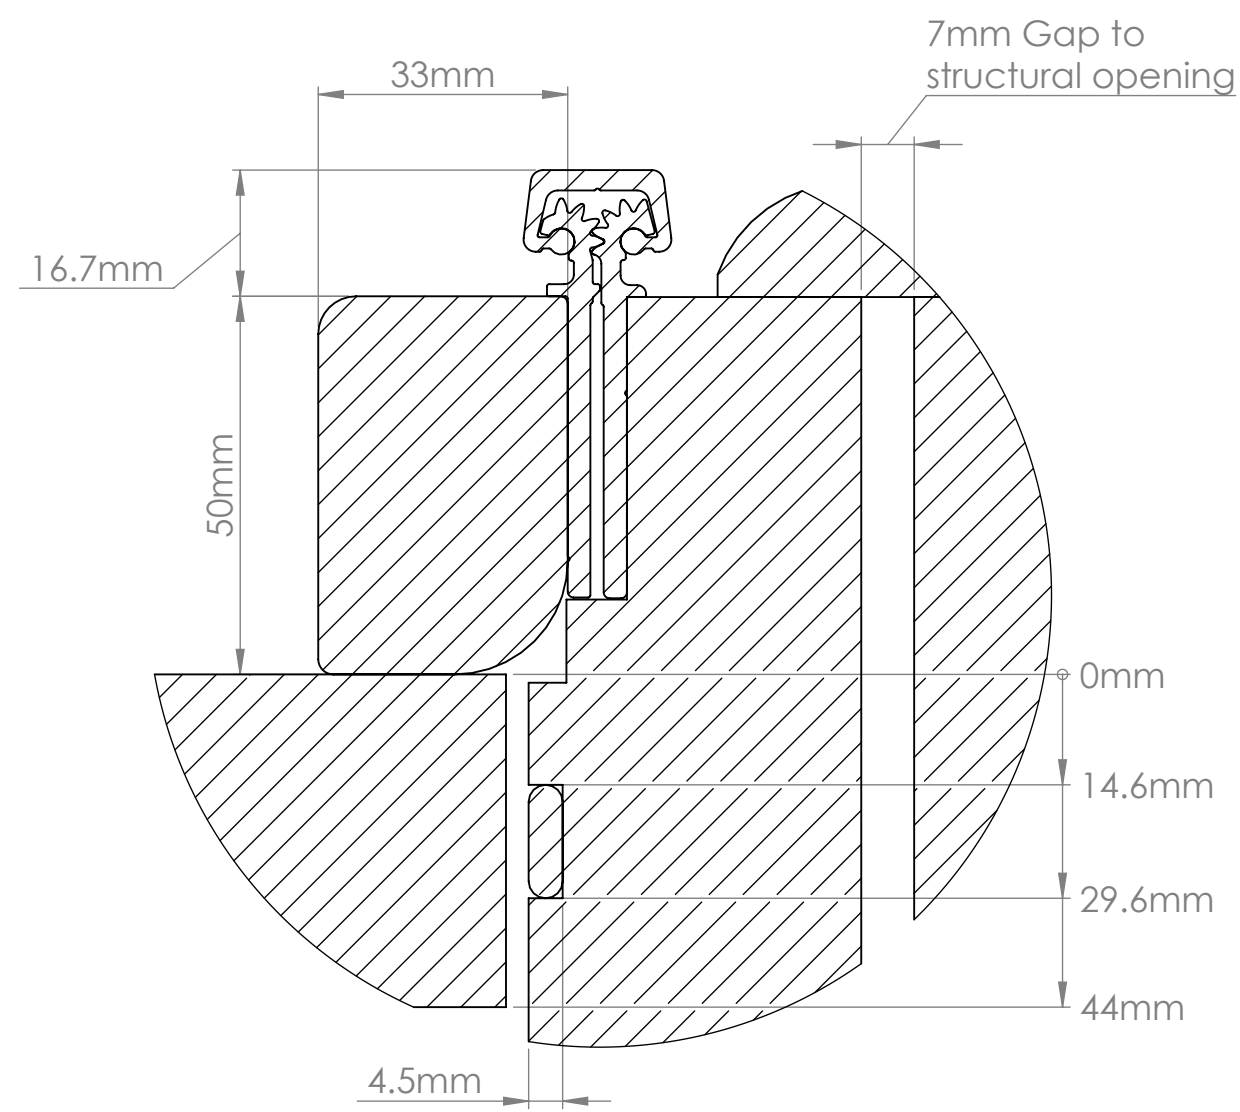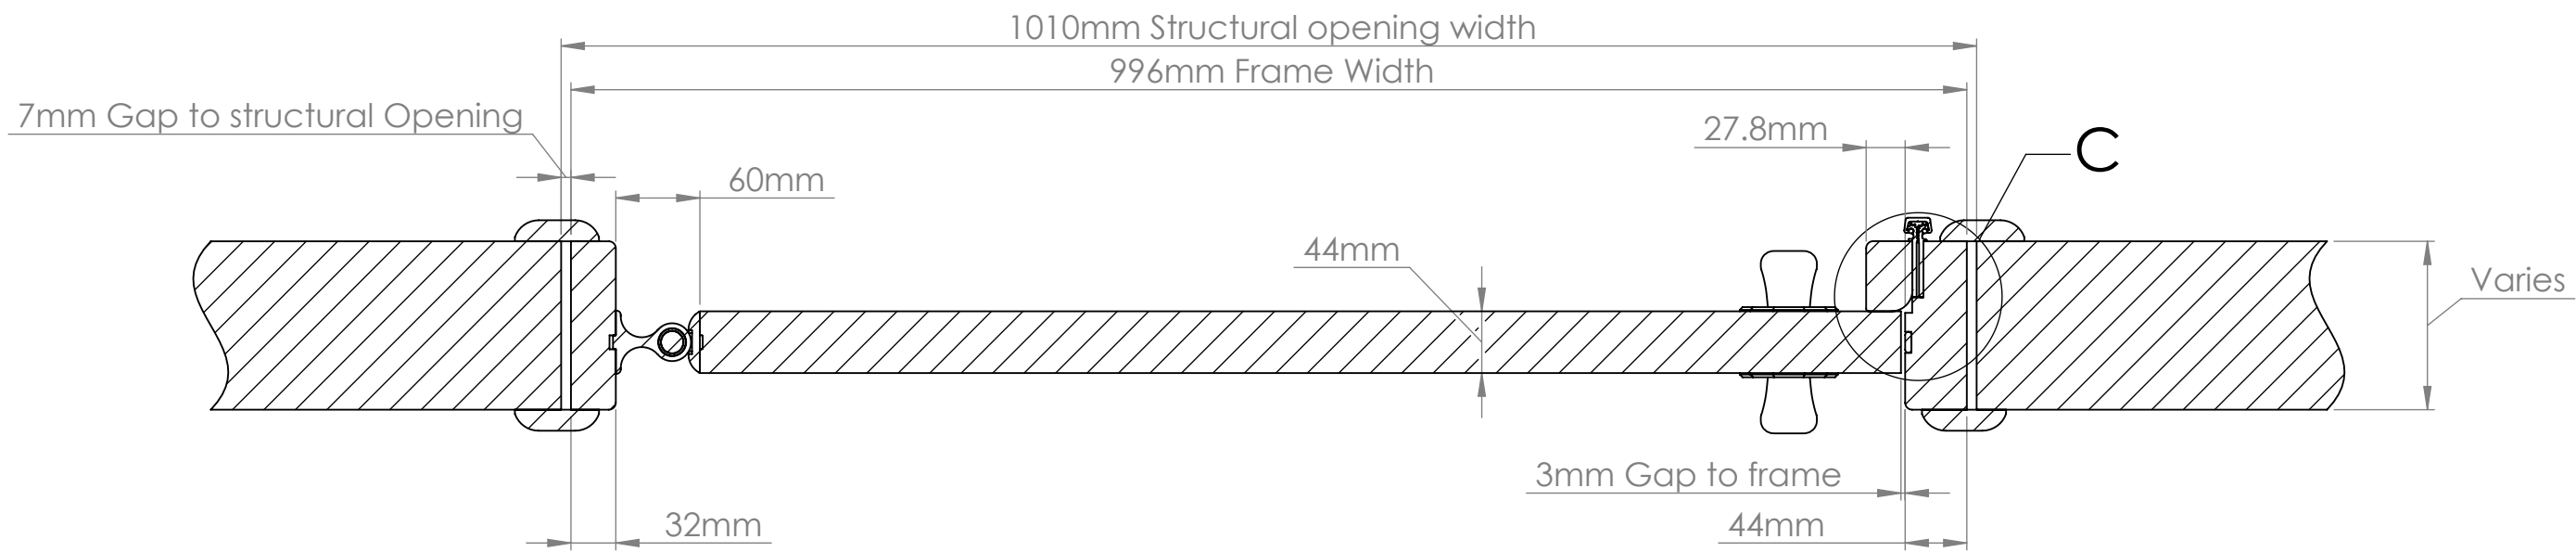

DETAIL C
SCALE 1 : 1

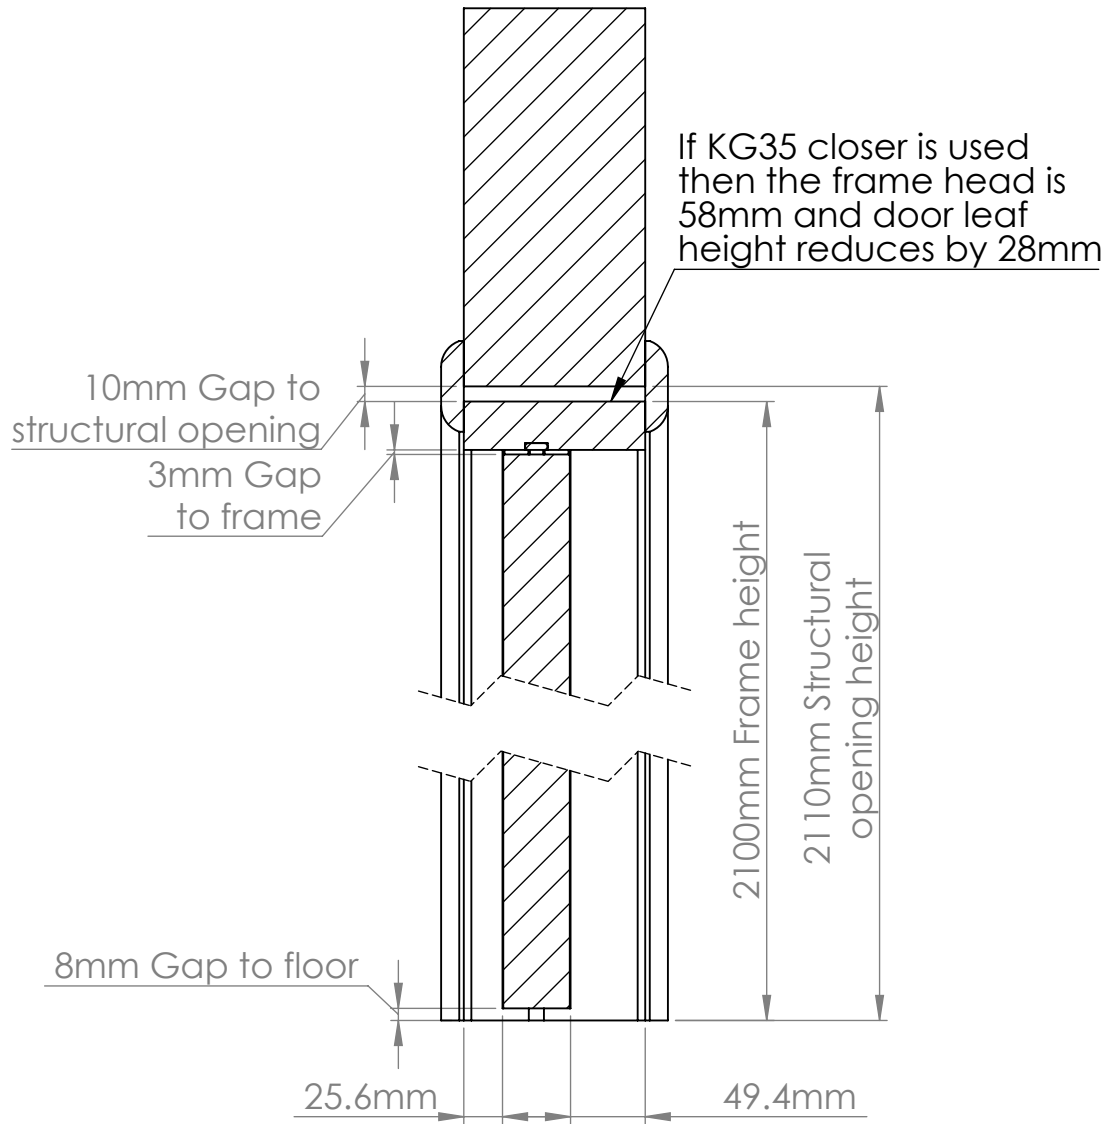

SECTION A-A
44mm Door



SWING Door System
Code: SWD01-SWD06




sales@kingswaygroup.co.uk
www.kingswaygroup.co.uk

SWING Door System

SECTION B-B 54mm Door

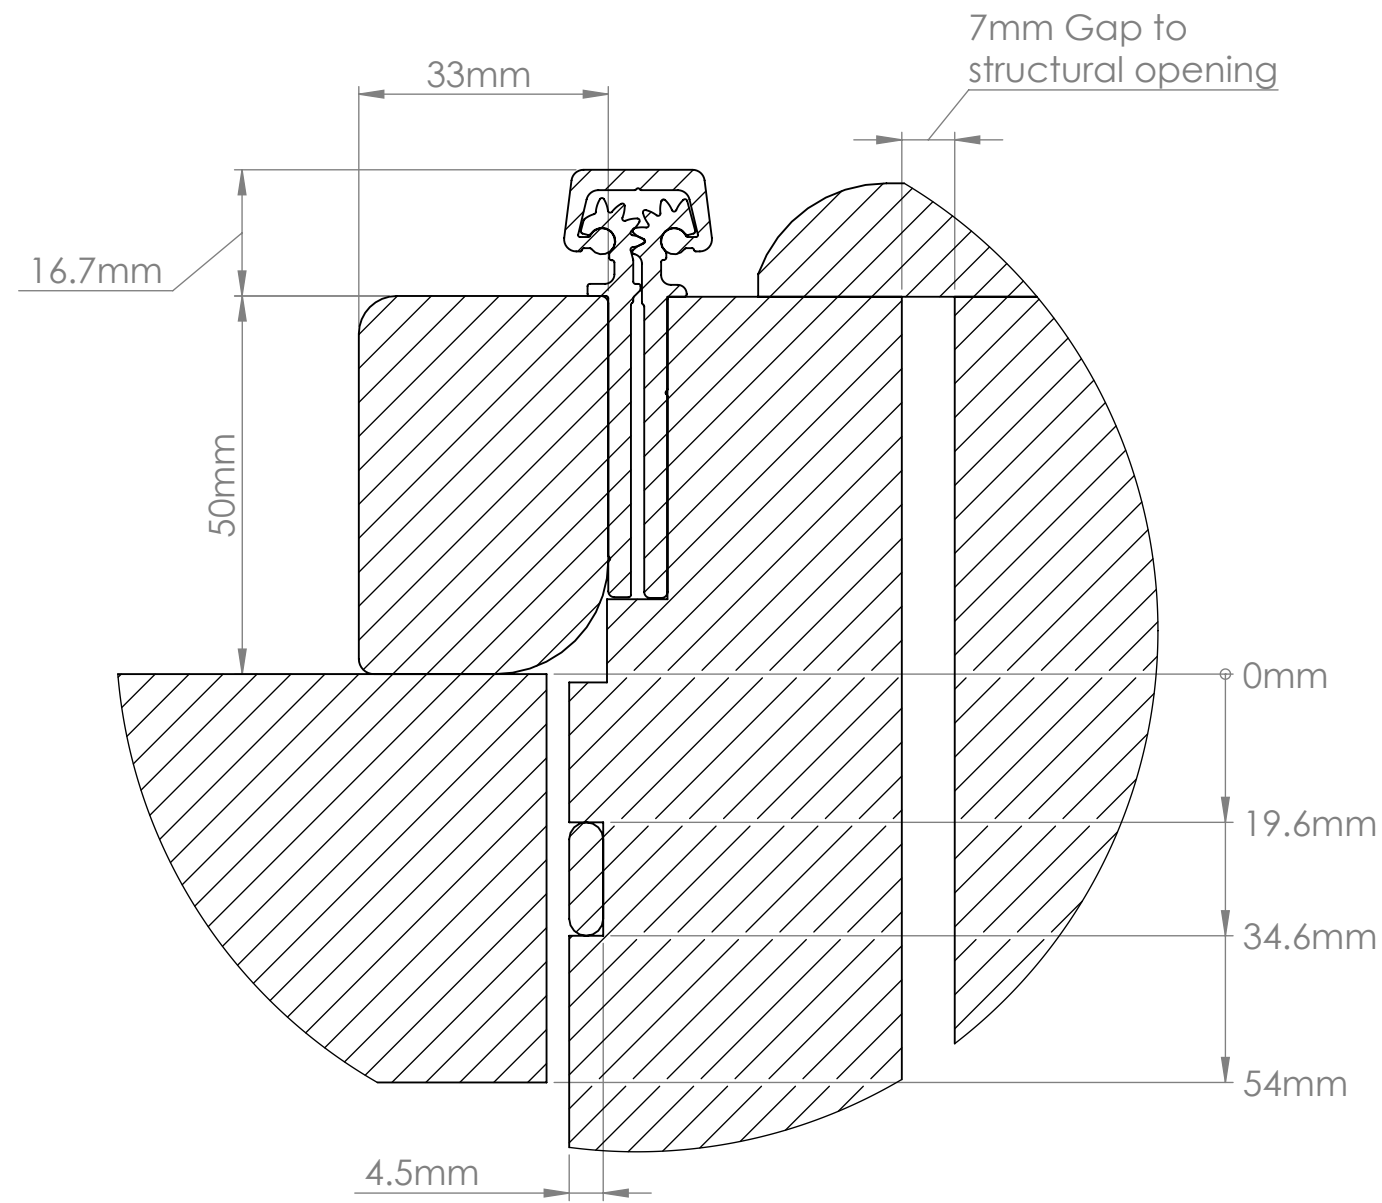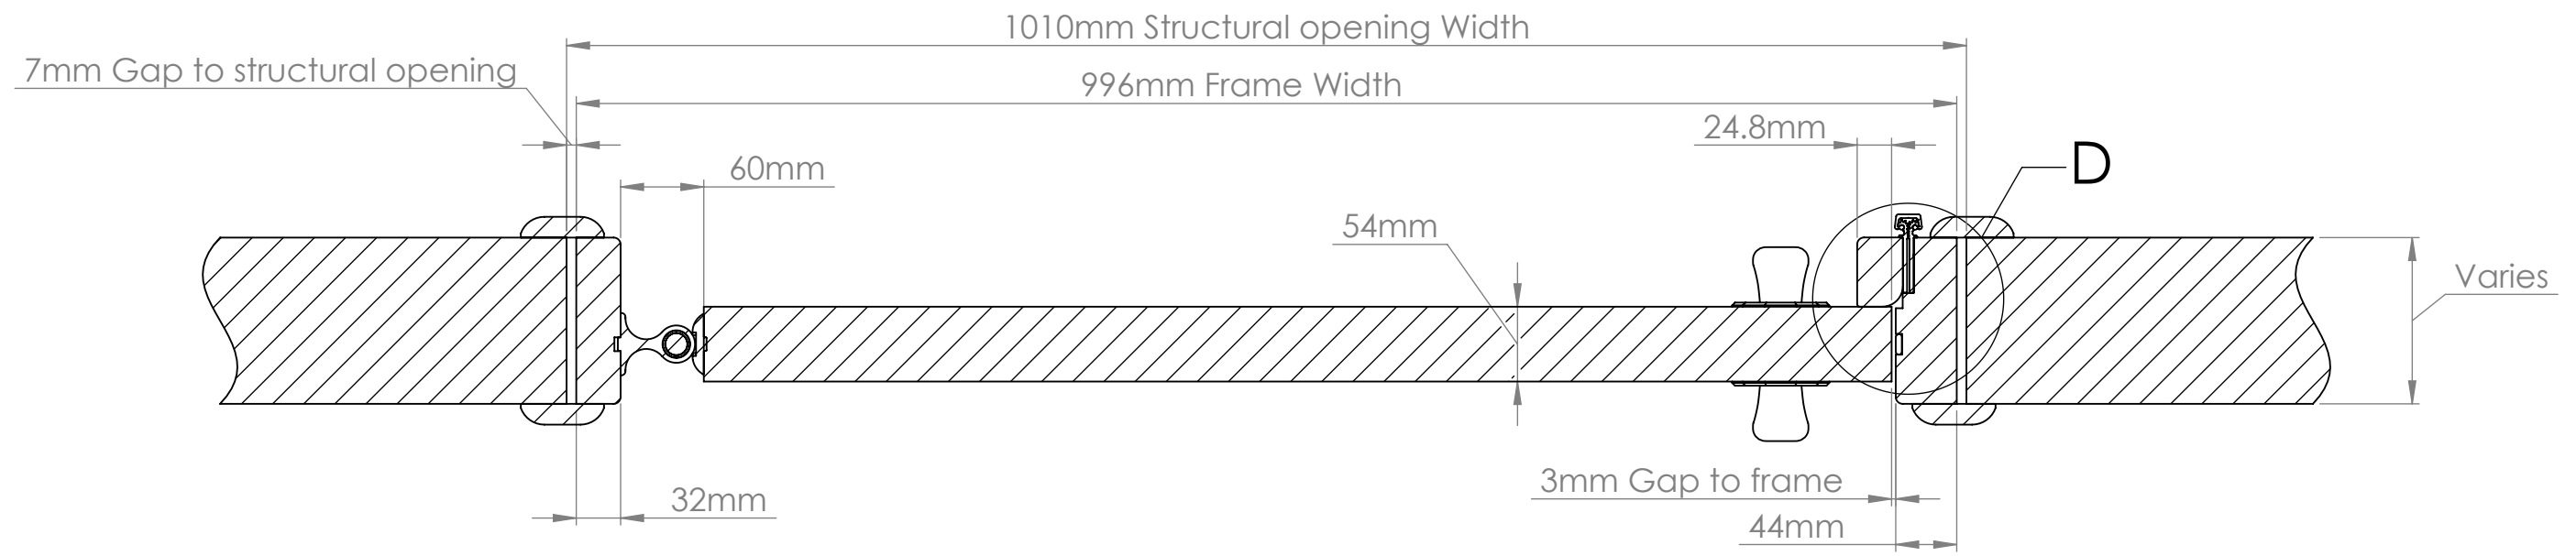

If KG35 closer is used then the frame head is 58mm and door leaf height reduces by 28mm

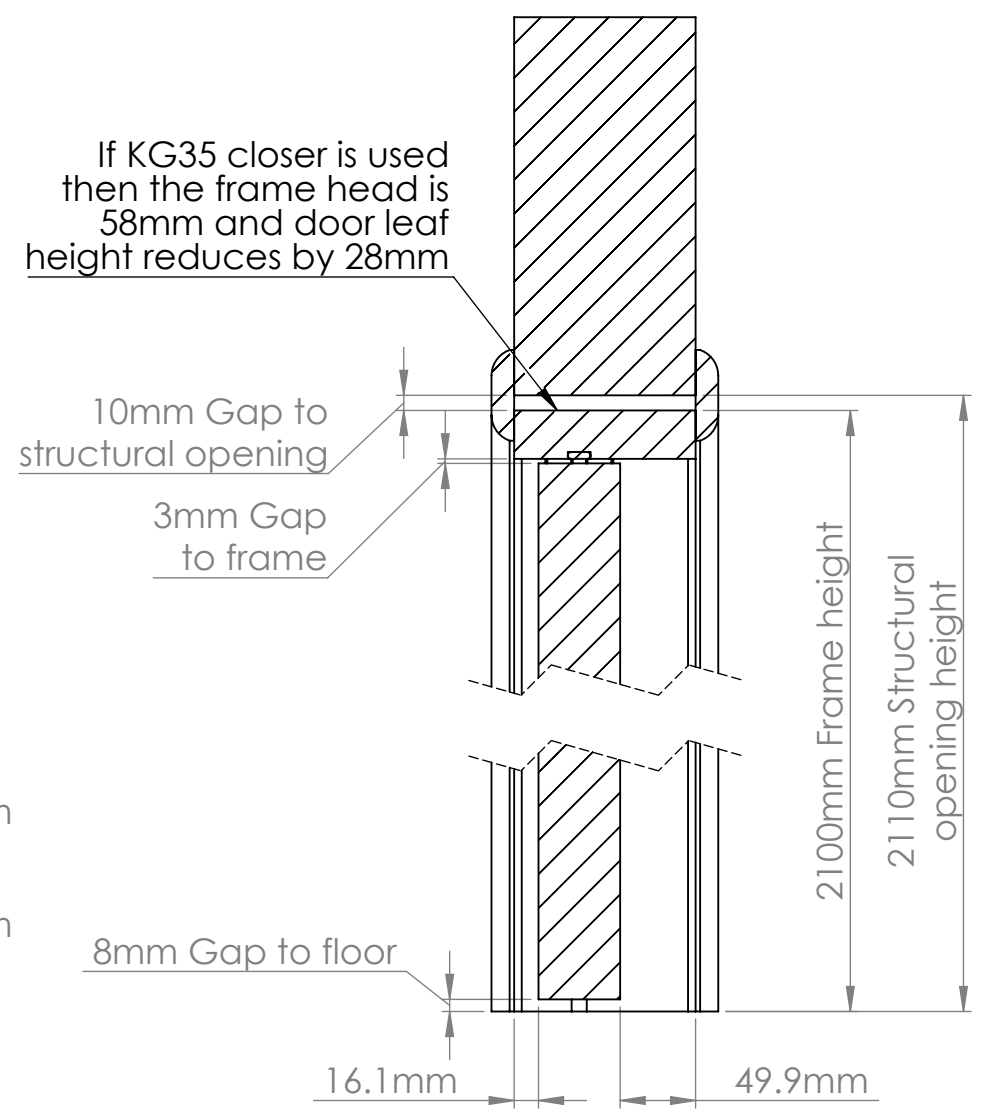



SWING Door System
Code: SWD01-SWD06



sales@kingswaygroup.co.uk
www.kingswaygroup.co.uk


SECTION B-B 54mm Door

Inward Opening Function

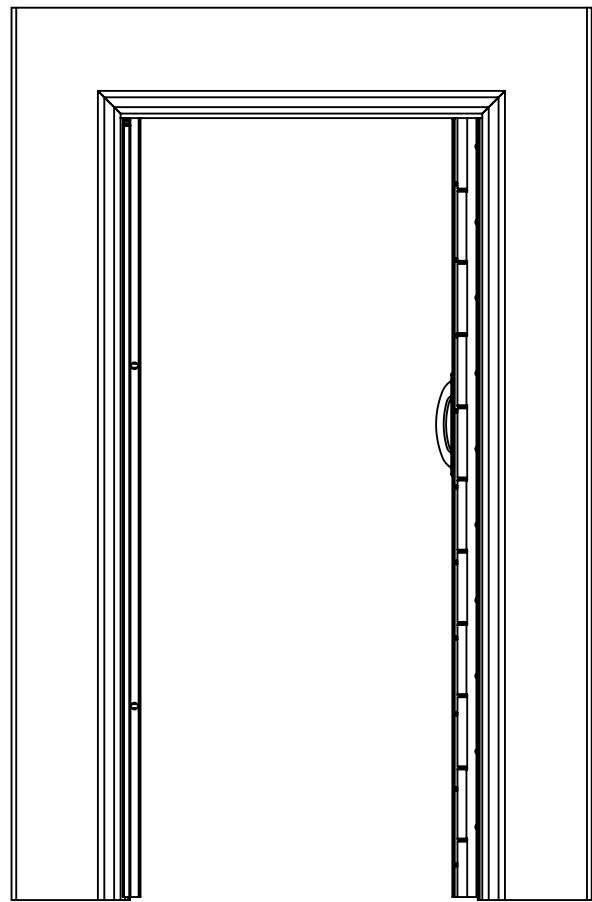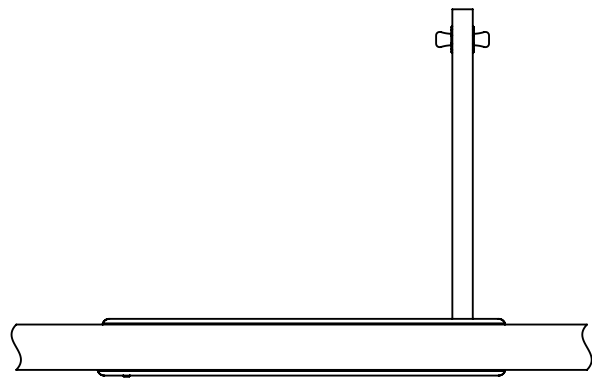


825mm Clear opening in normal operation based on a 996mm frame


Anti Barricade Opening Stage 1

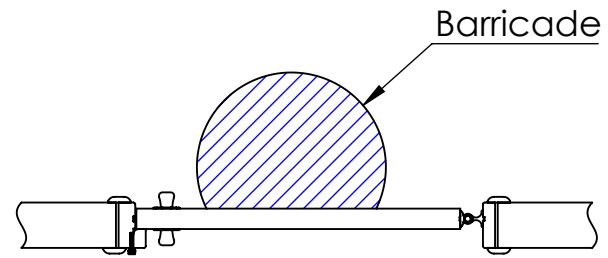

Anti Barricade Opening Stage 2

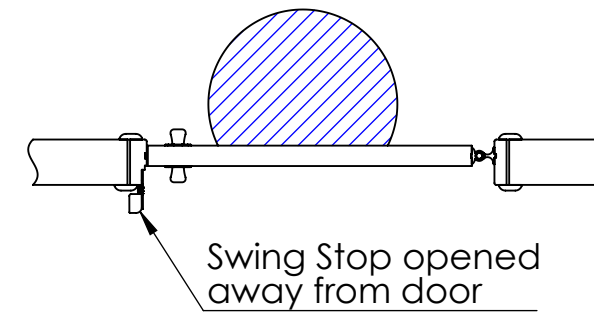

Anti Barricade Opening Stage 3

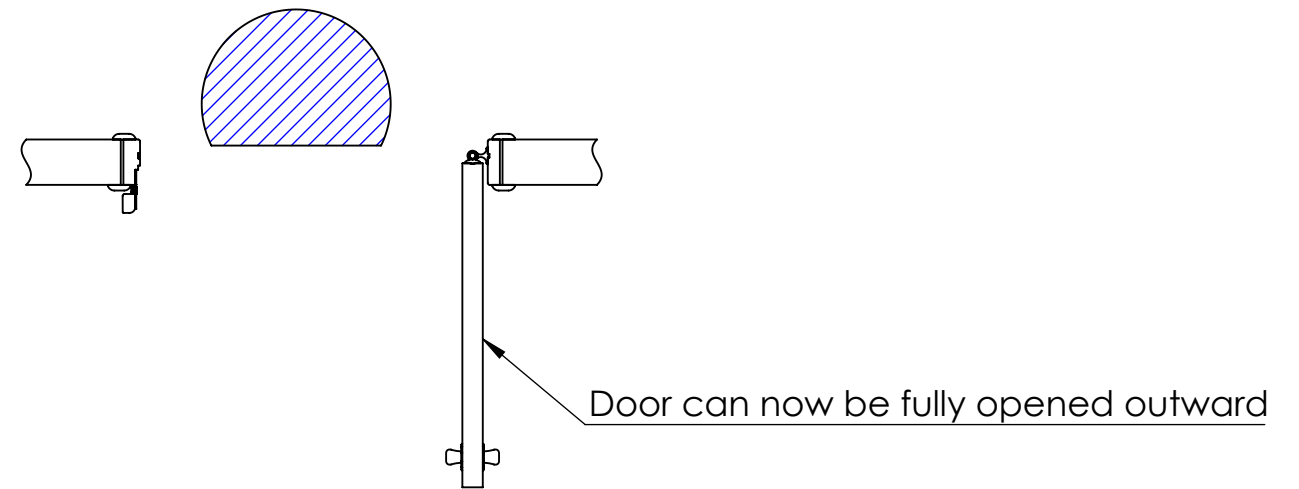

SWING Door System
Code: SWD01-SWD06

 Kingsway Group

sales@kingswaygroup.co.uk
www.kingswaygroup.co.uk