


Shower Door


Dimensions in mm unless otherwise stated

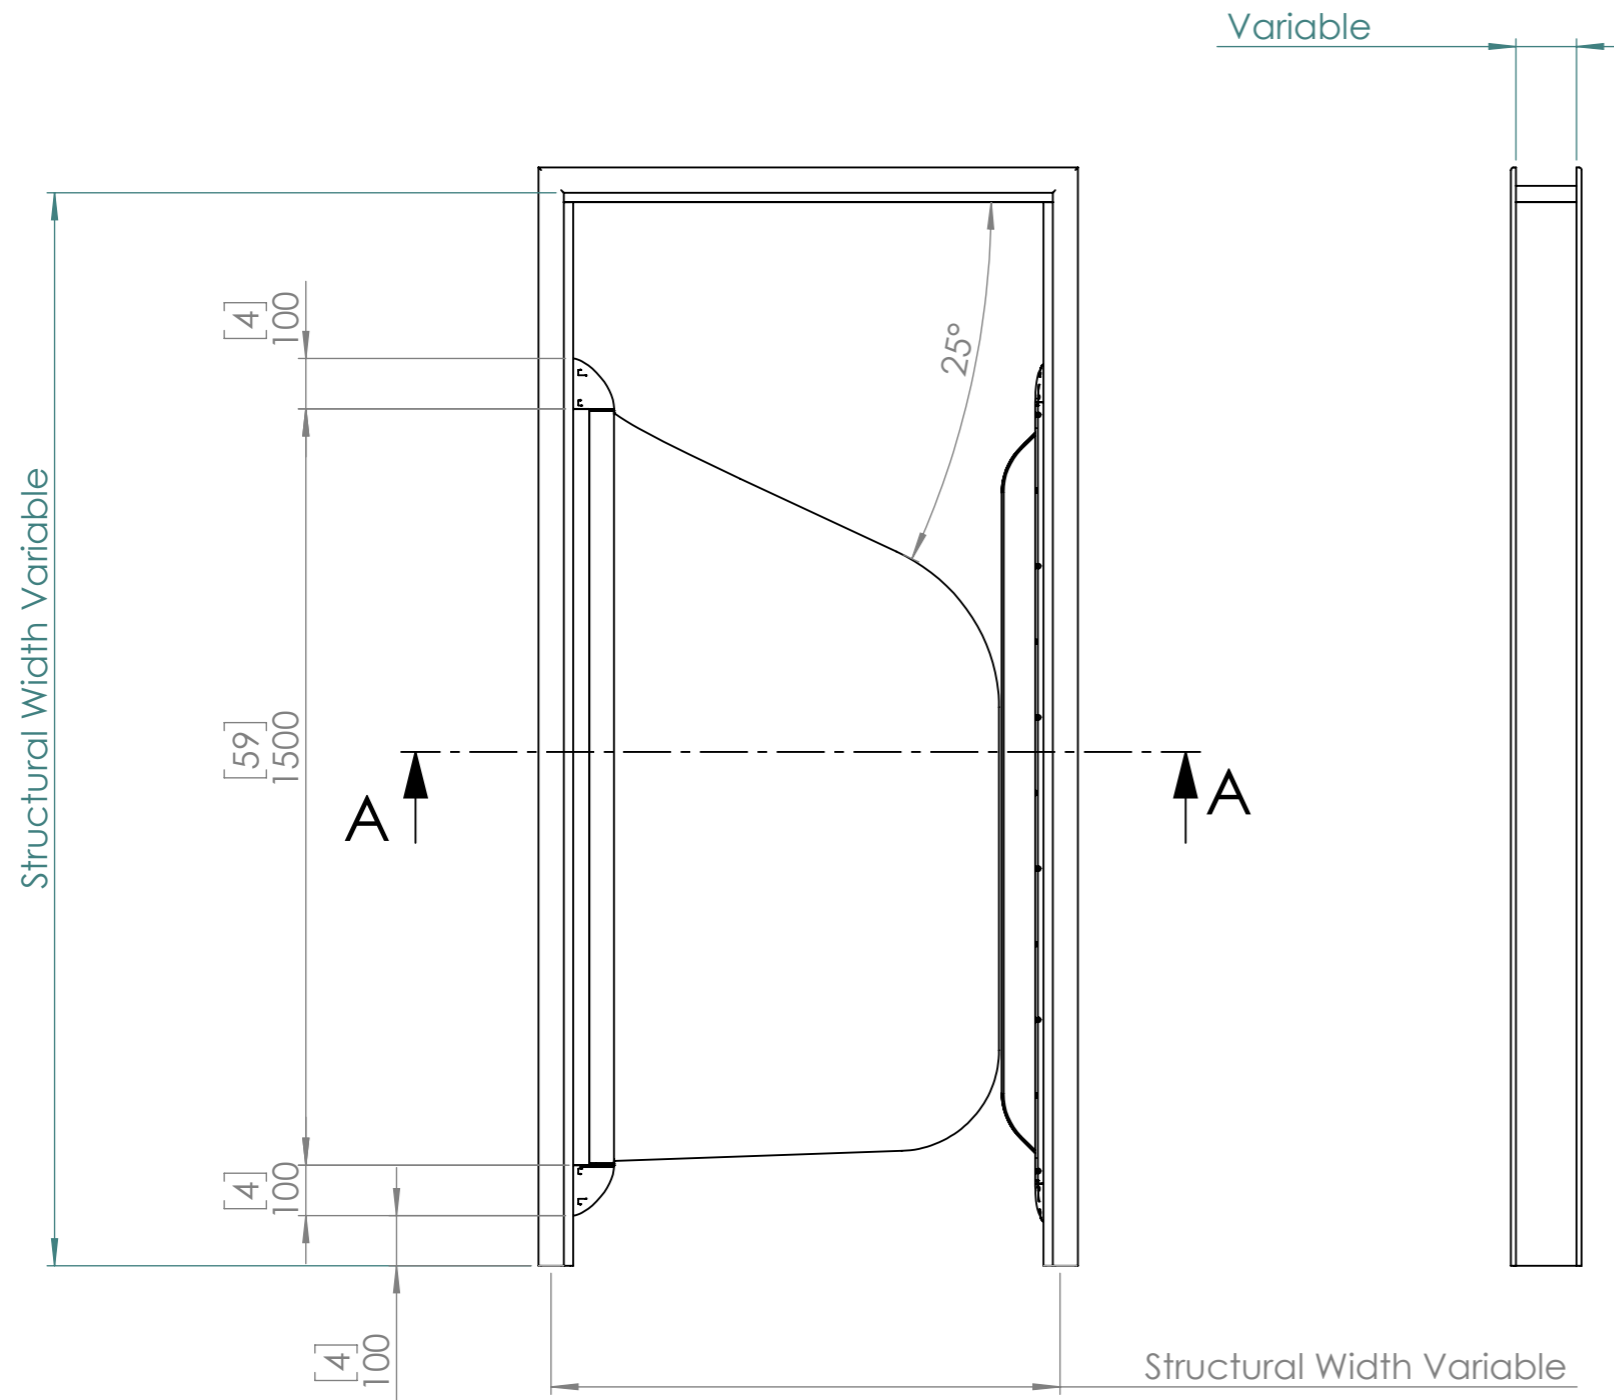

SBD01	SHOWER double action NFR doorset with plain door leaf and primed hardwood frame and architraves
SBD02	SHOWER double action NFR doorset with printed door leaf and primed hardwood frame and architraves


FULL ASSEMBLY FOR SBD01-02

FULL ASSEMBLY FOR SBD01-02

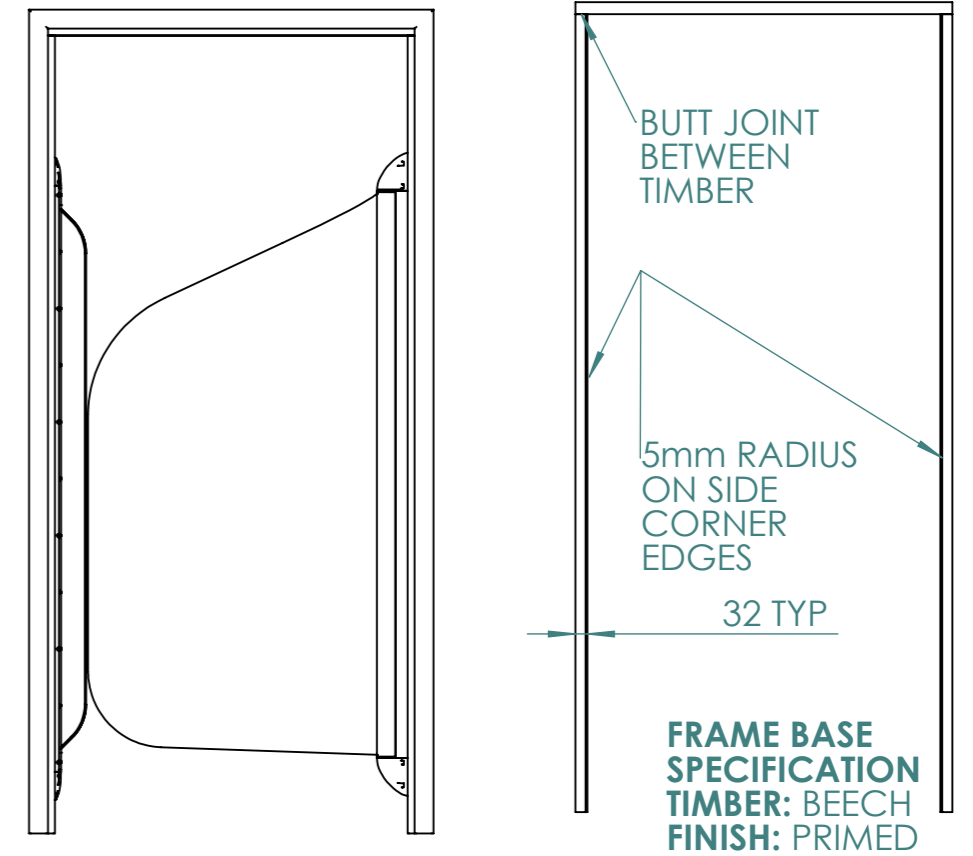

SBD03	SHOWER double action NFR doorset with plain door leaf
SBD04	SHOWER double action NFR doorset with printed door leaf

FULL ASSEMBLY FOR SBD03-04

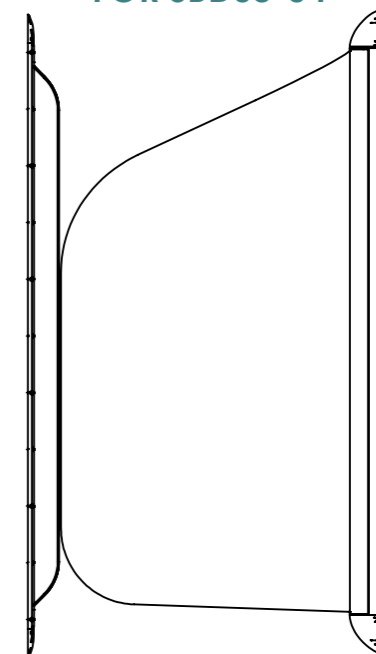



Kingsway SHOWER Complete Door System
Code: SBD01-04




sales@kingswaygroup.co.uk
www.kingswaygroupglobal.com

Shower Door

Dimensions in mm unless otherwise stated

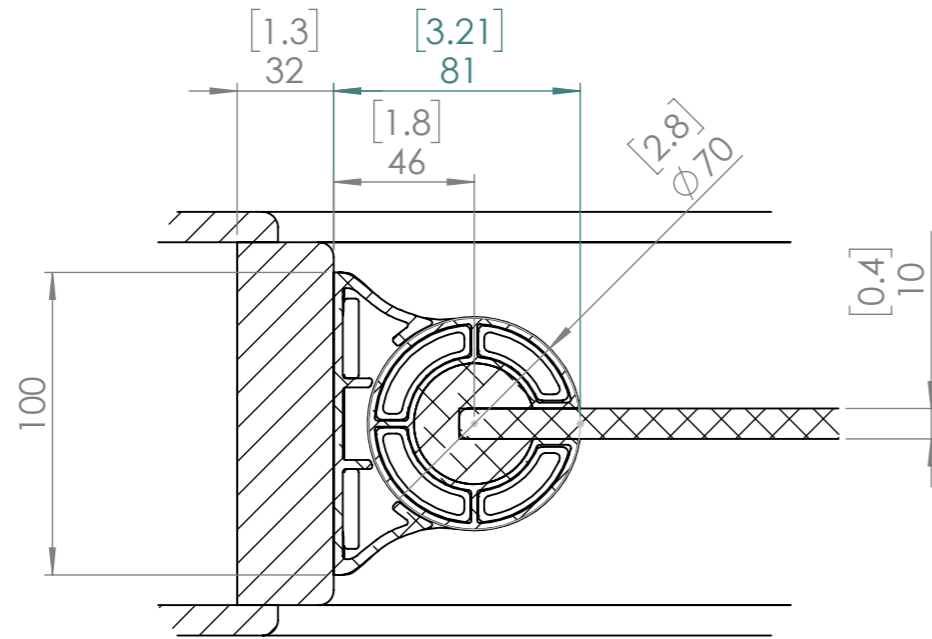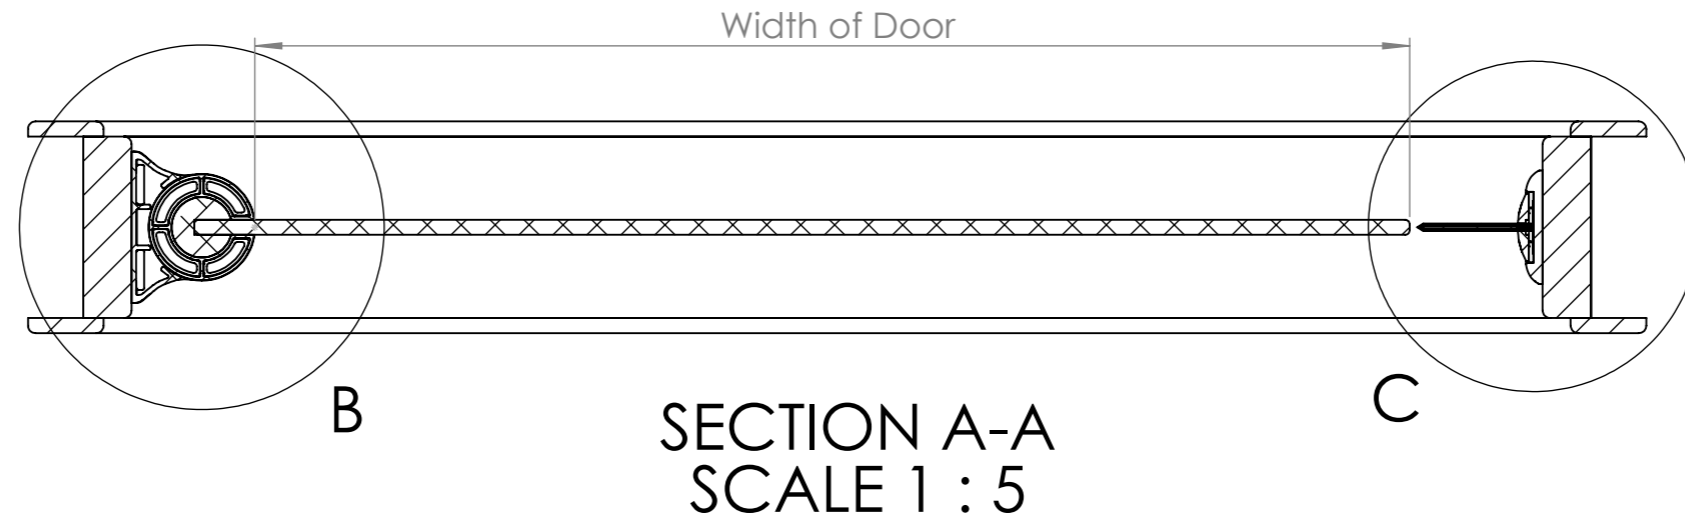

DETAIL B
SCALE 2 : 5

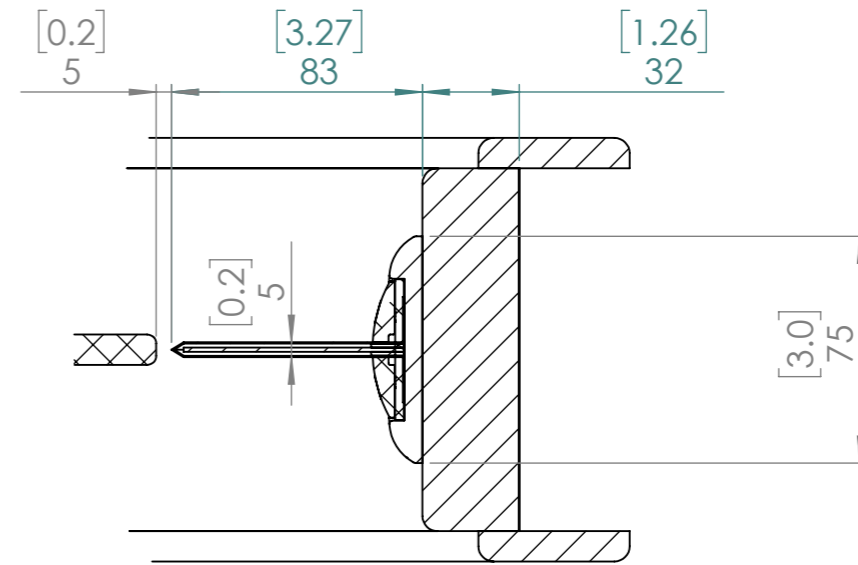

DETAIL C
SCALE 2 : 5




Kingsway SHOWER Complete
Door System
Code: SBD01-04




sales@kingswaygroup.co.uk
www.kingswaygroupglobal.com

Shower Door

Dimensions in mm unless otherwise stated

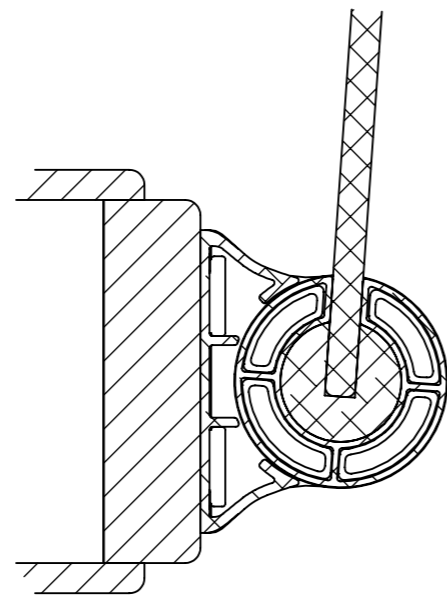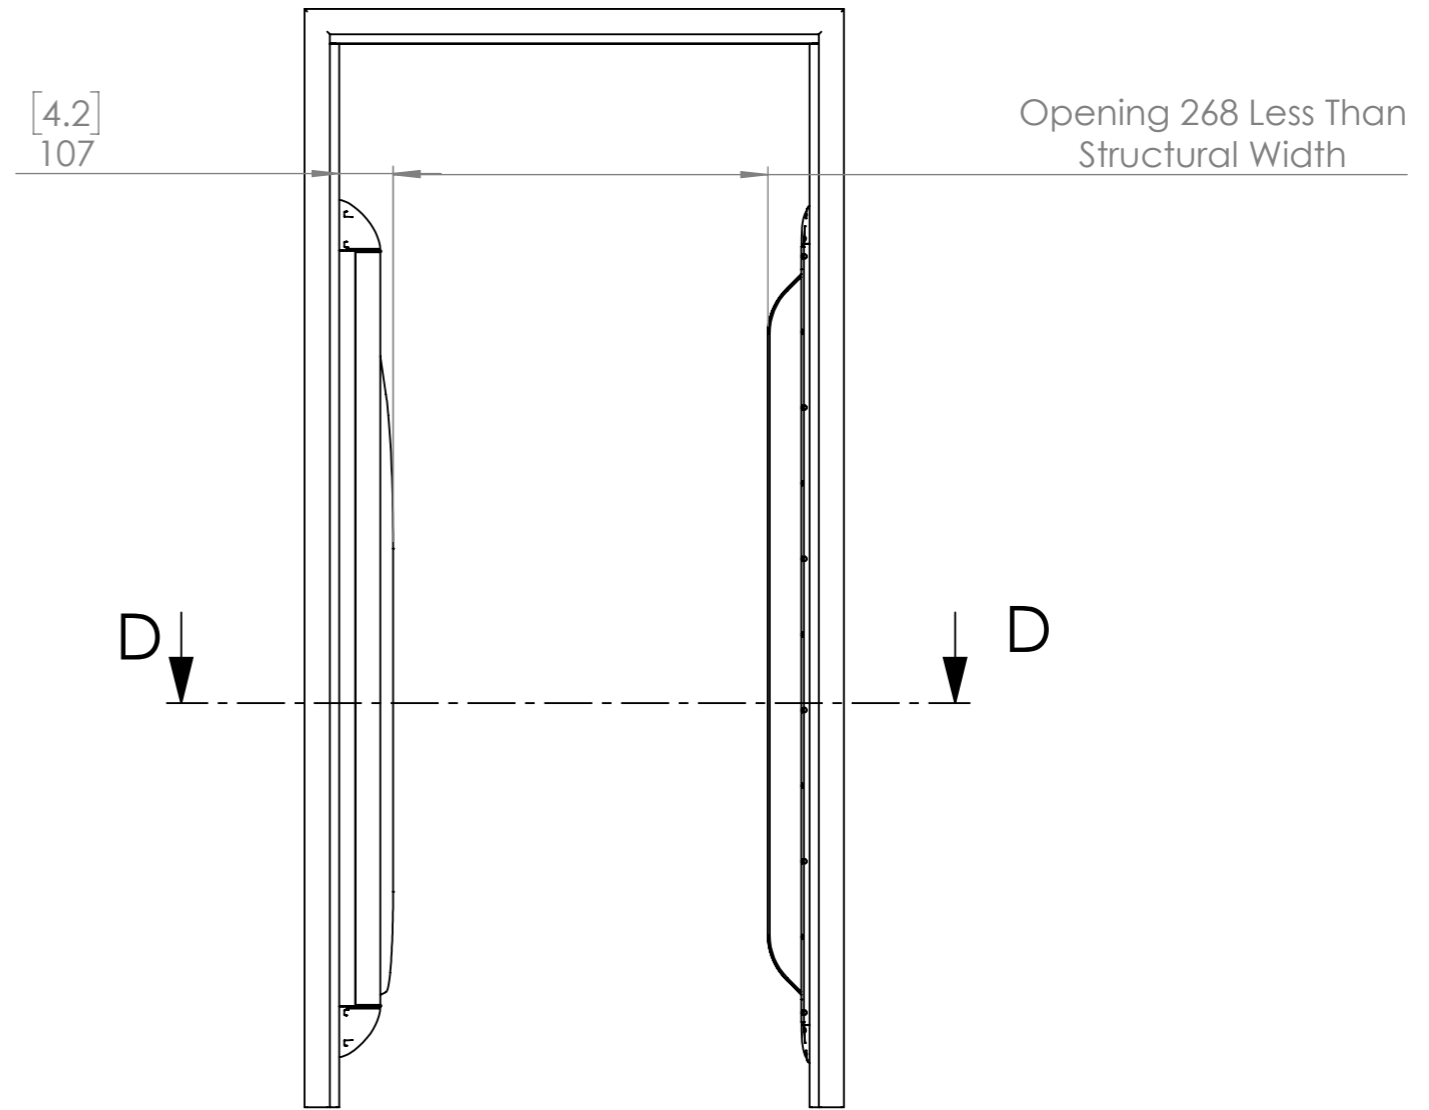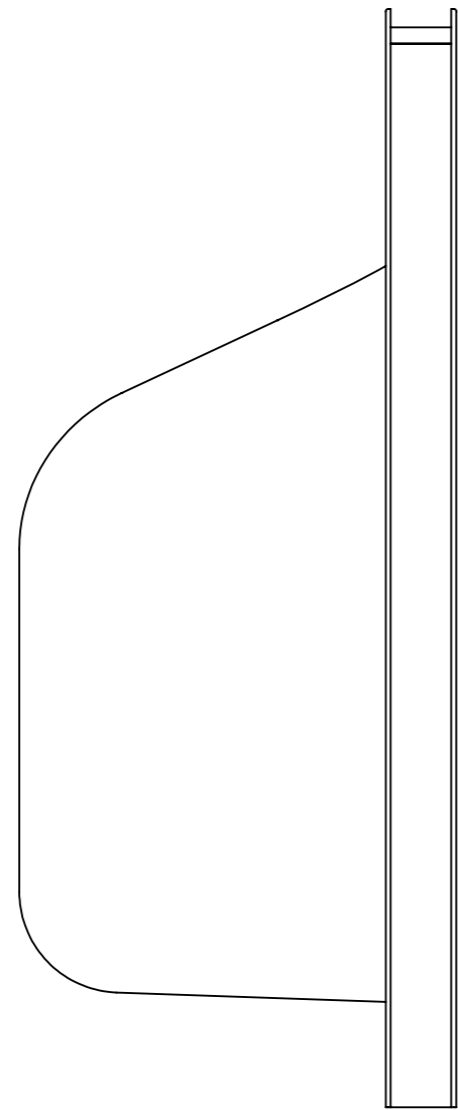

DETAIL E
SCALE 2 : 5

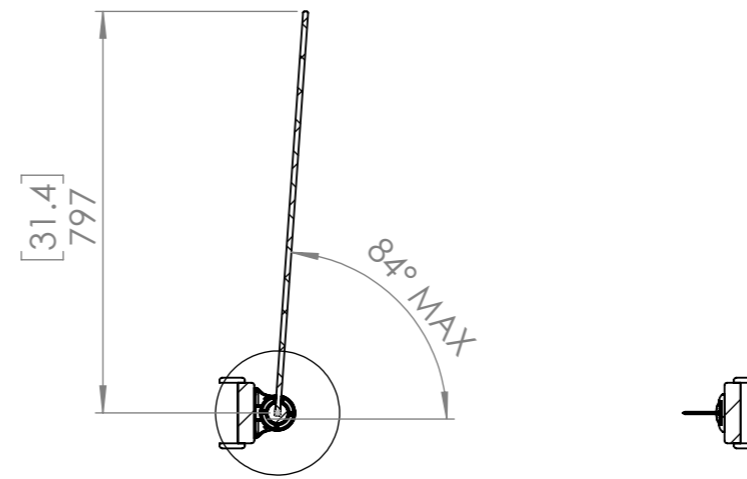

E SECTION D-D


Kingsway SHOWER Complete Door System
Code: SBD01-04



sales@kingswaygroup.co.uk
www.kingswaygroupglobal.com

Shower Door

Dimensions in mm unless otherwise stated

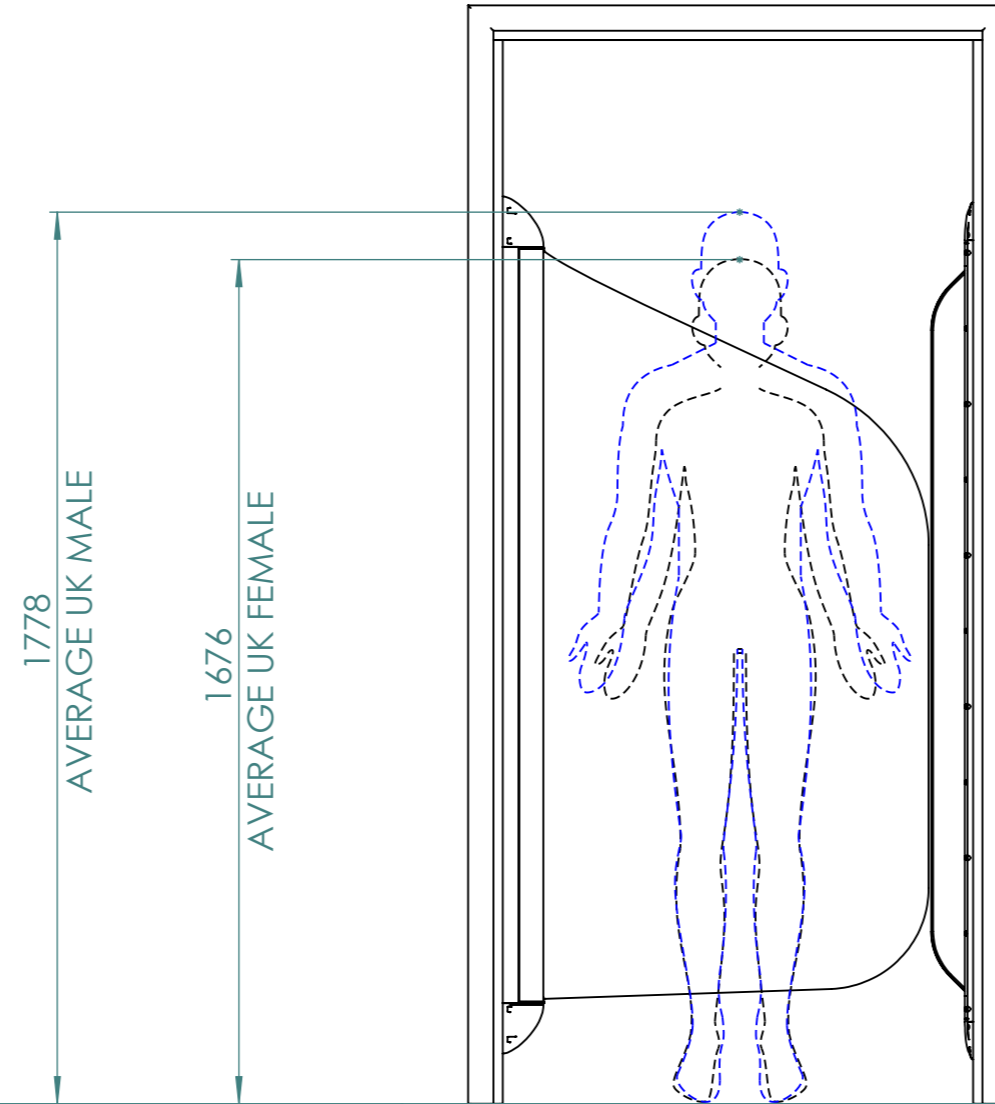

Kingsway SHOWER Complete
Door System

Code: SBD01-04



sales@kingswaygroup.co.uk
www.kingswaygroupglobal.com