


Installation Template

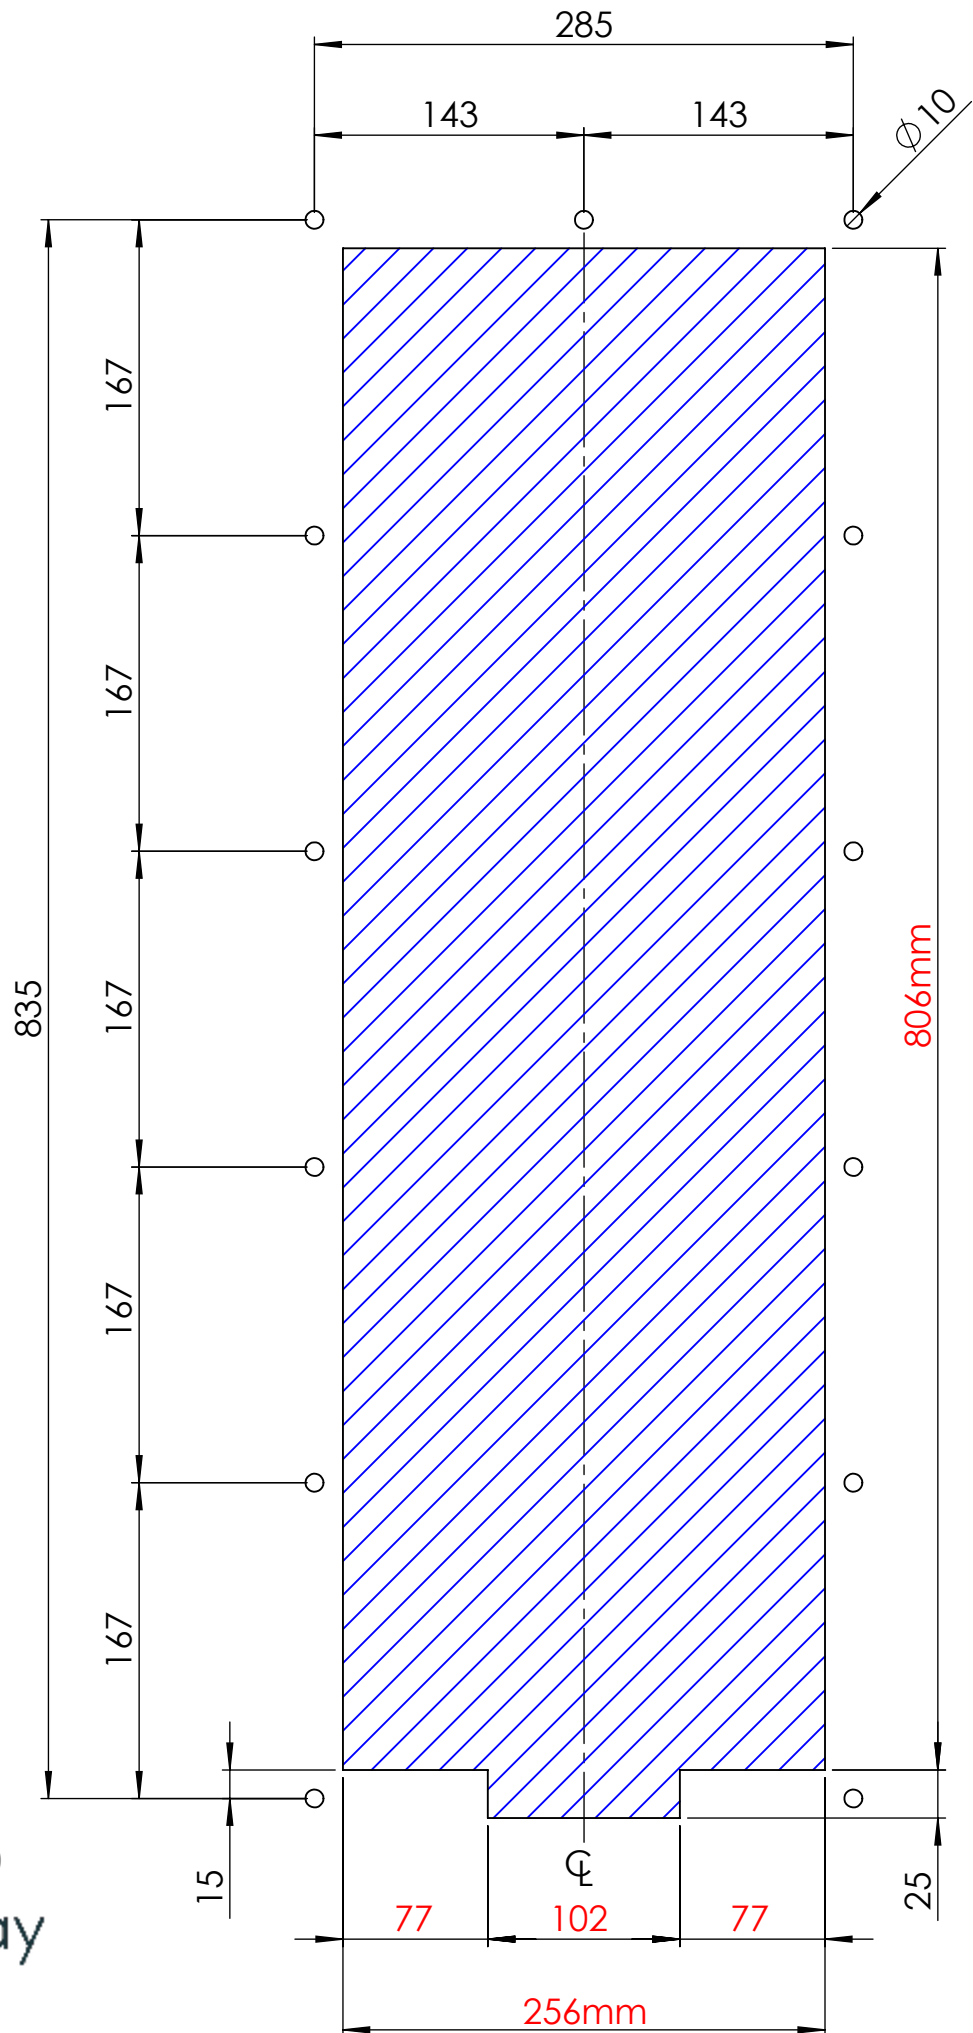

Duralux Vision Panel
Code: D8400 & D8500



sales@kingswaygroup.co.uk
www.kingswaygroup.co.uk

Revision C - Notes:

Revised aperture size to 806mm x 256mm, 25.03.2022
Revised bottom cutout to 102mm.