


Elevations

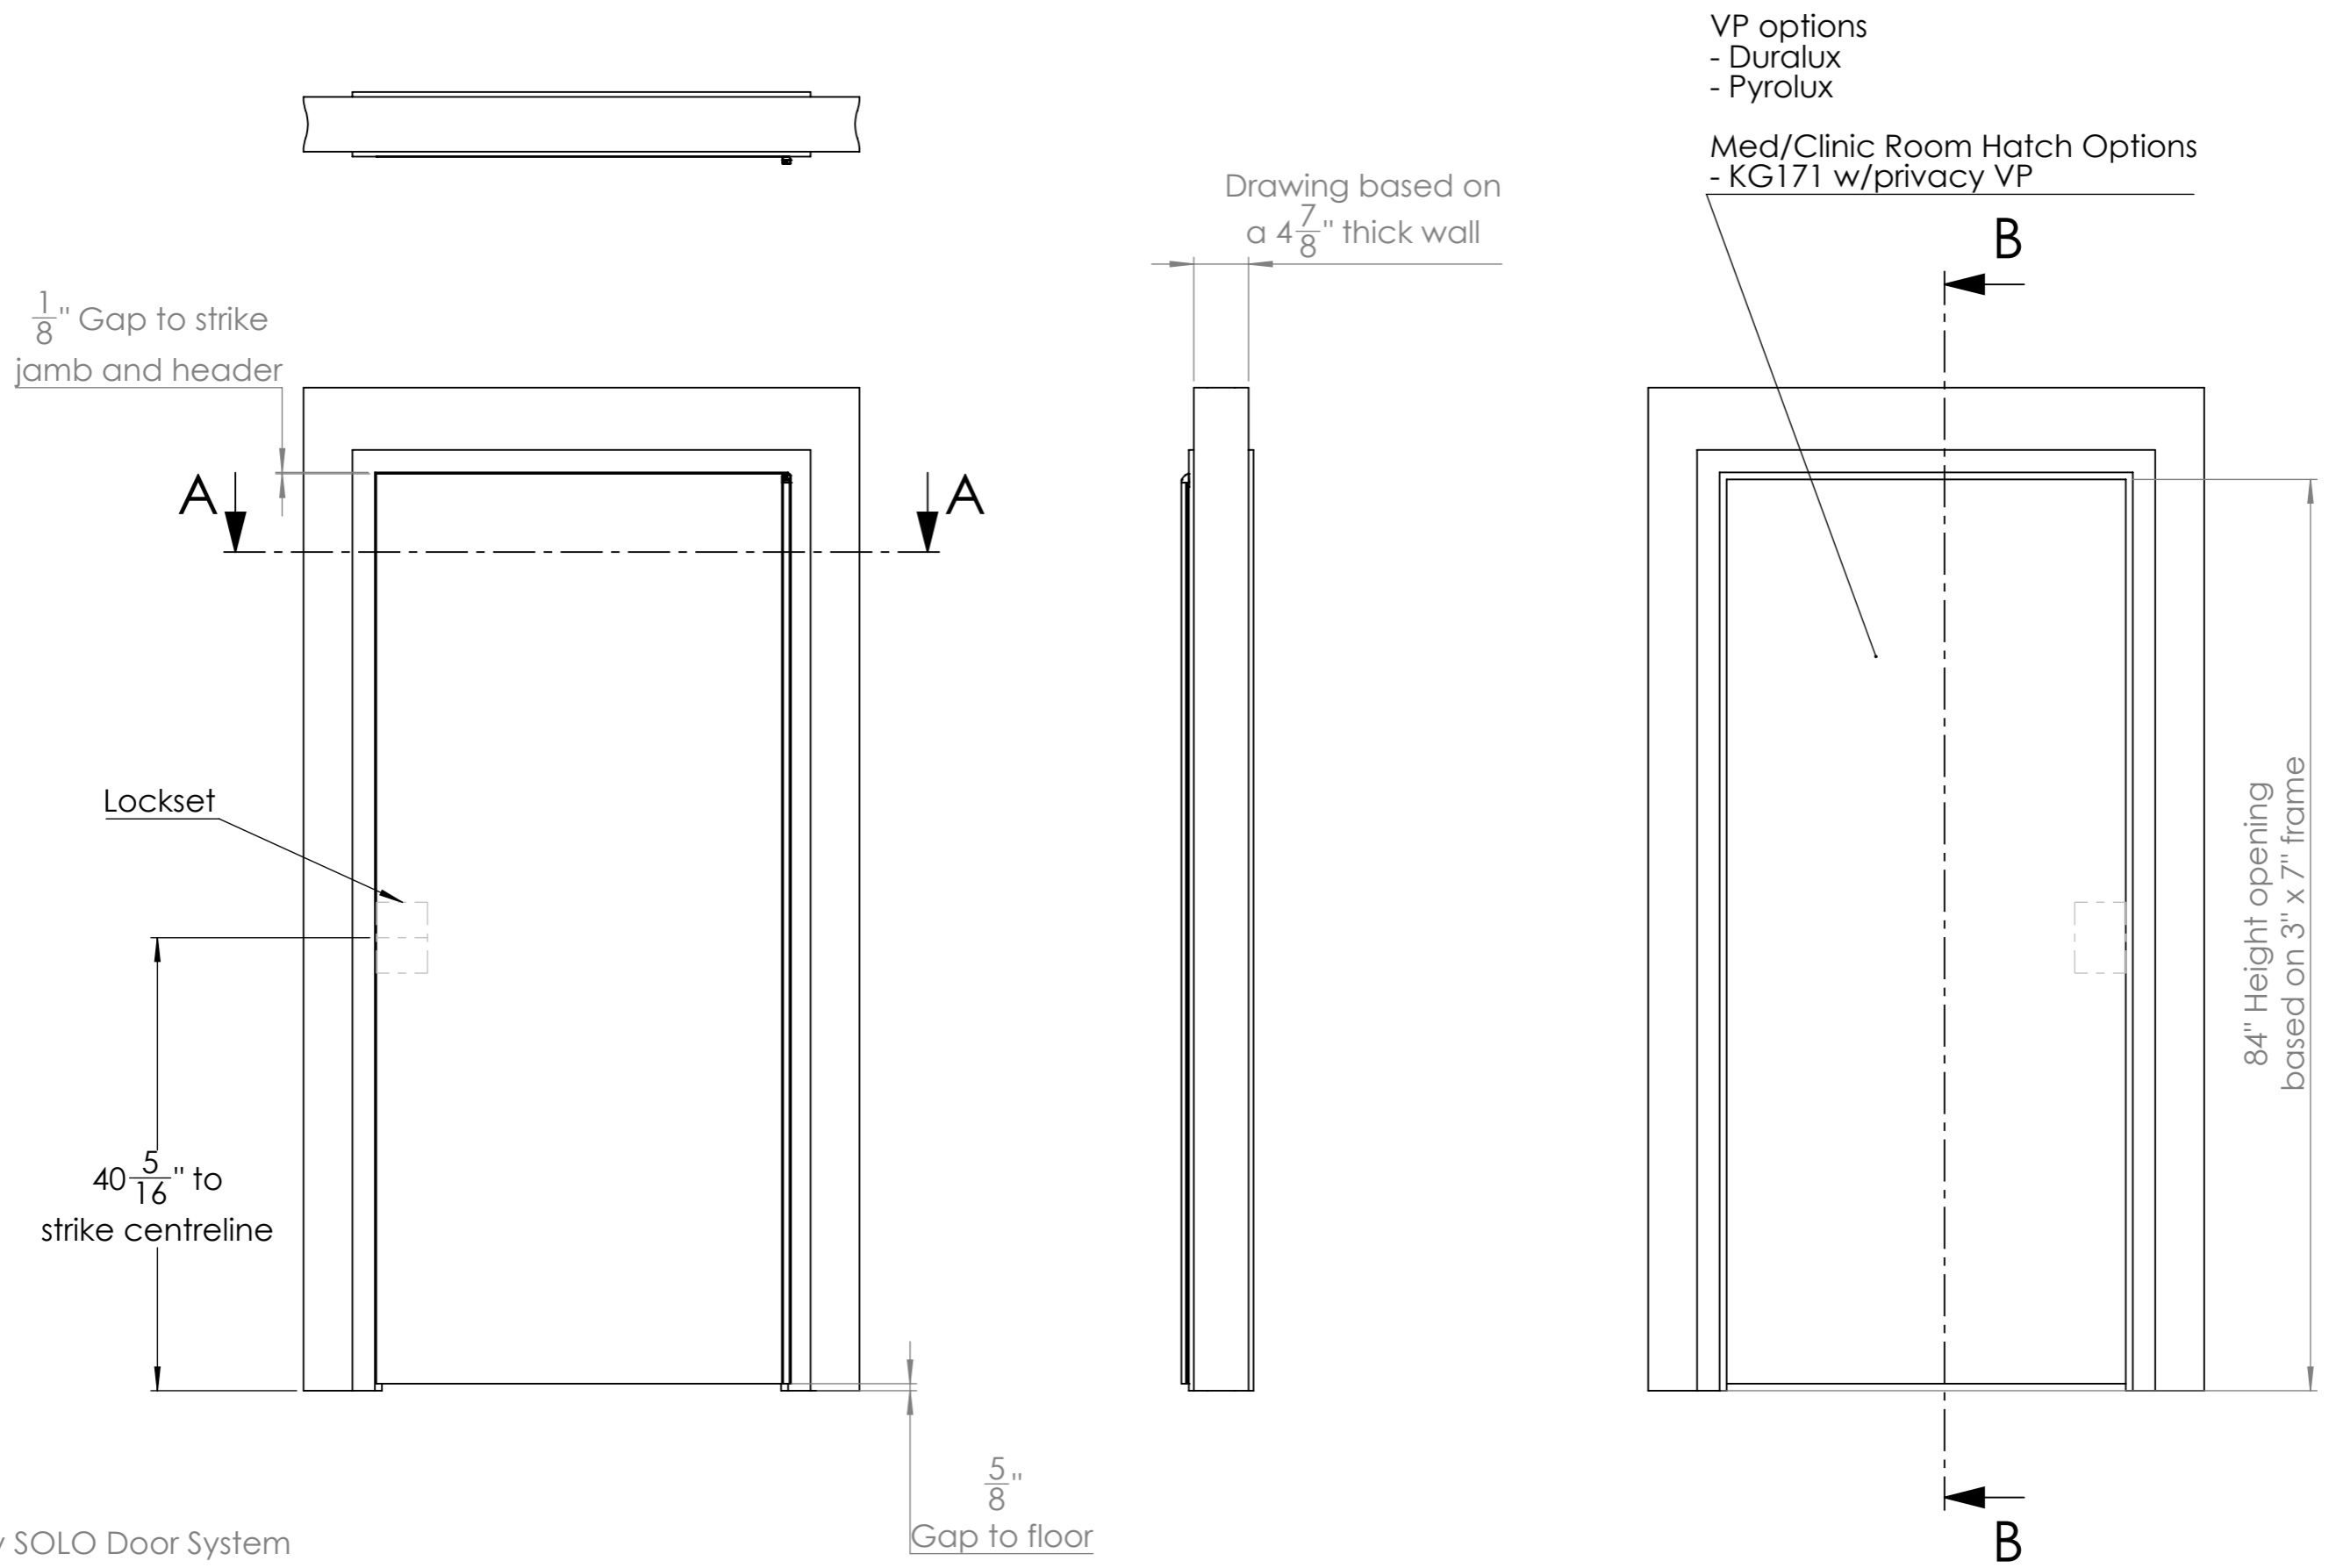


Kingsway SOLO Door System
Code: SOD01




sales@kingswaygroupusa.com
www.kingswaygroupusa.com

Double Rabbet - SOD01


1 3/4" Single Leaf Door Details

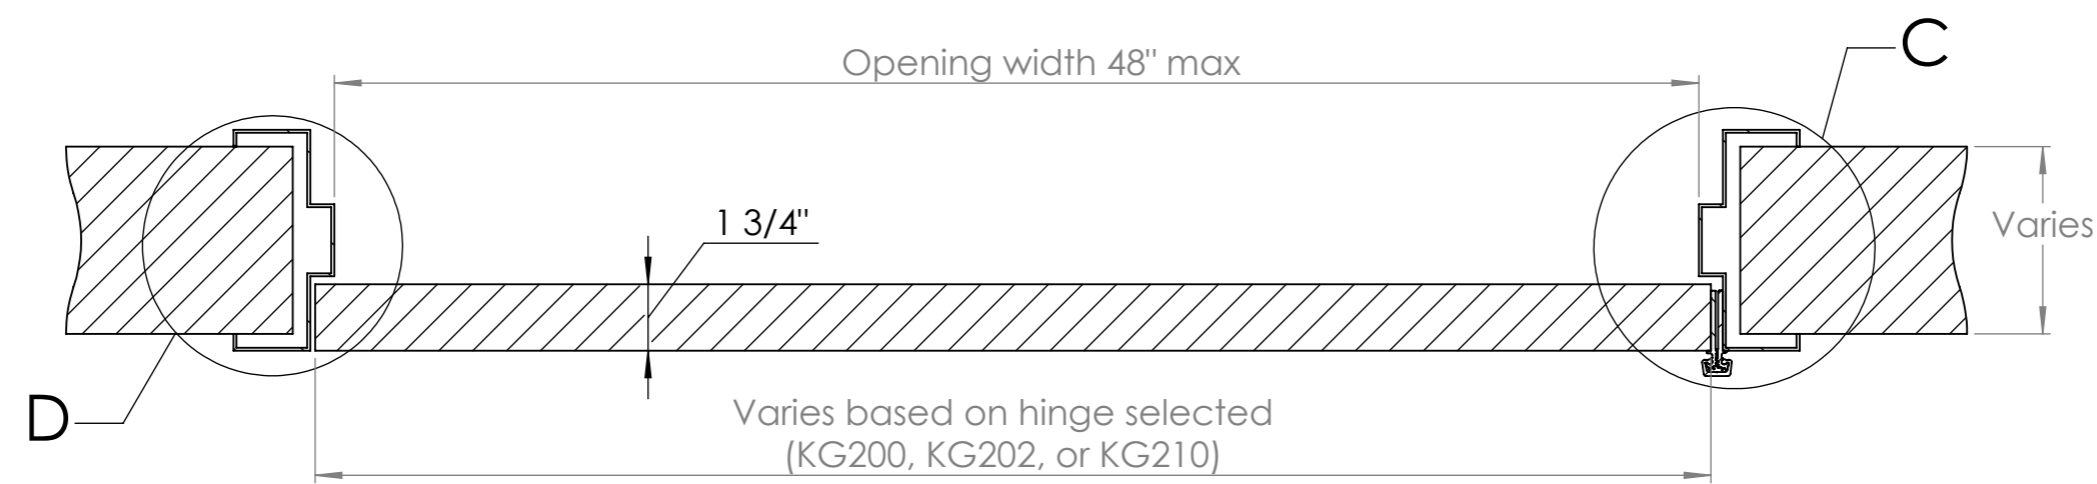


SECTION A-A

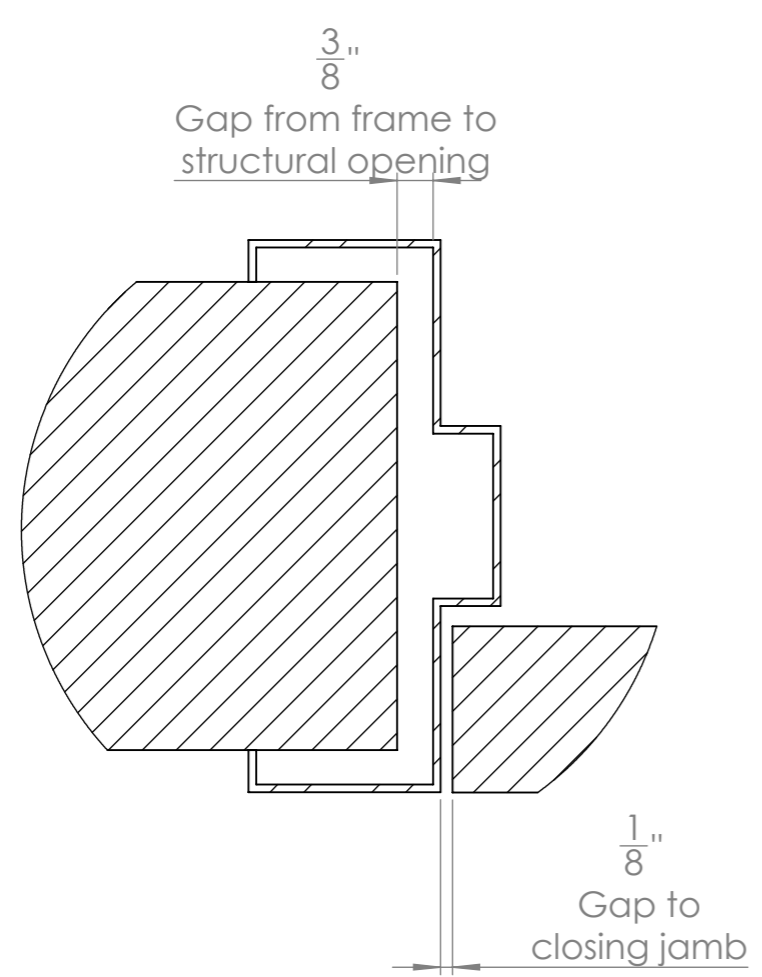

DETAIL D

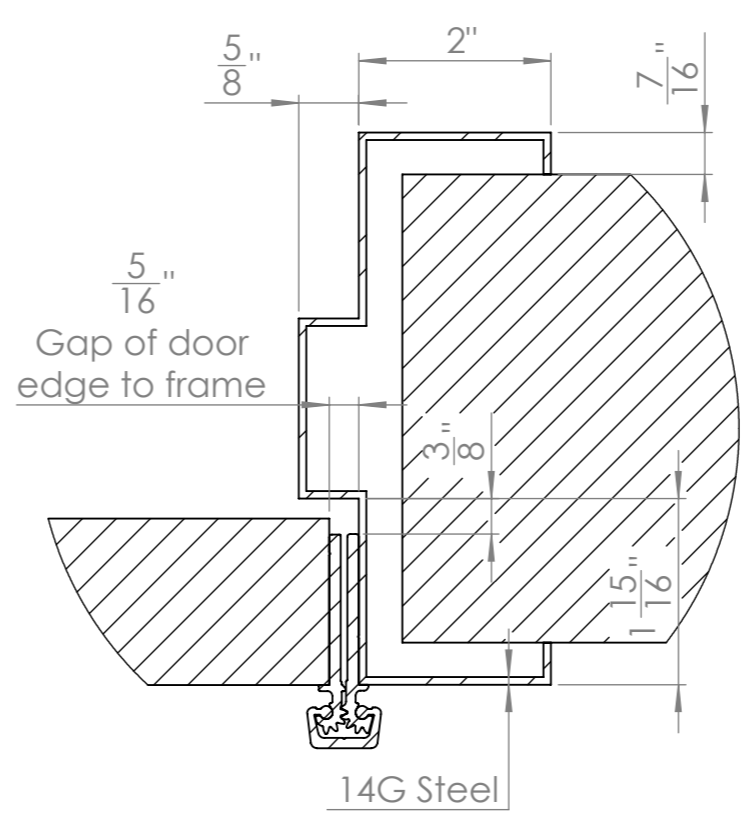

DETAIL C

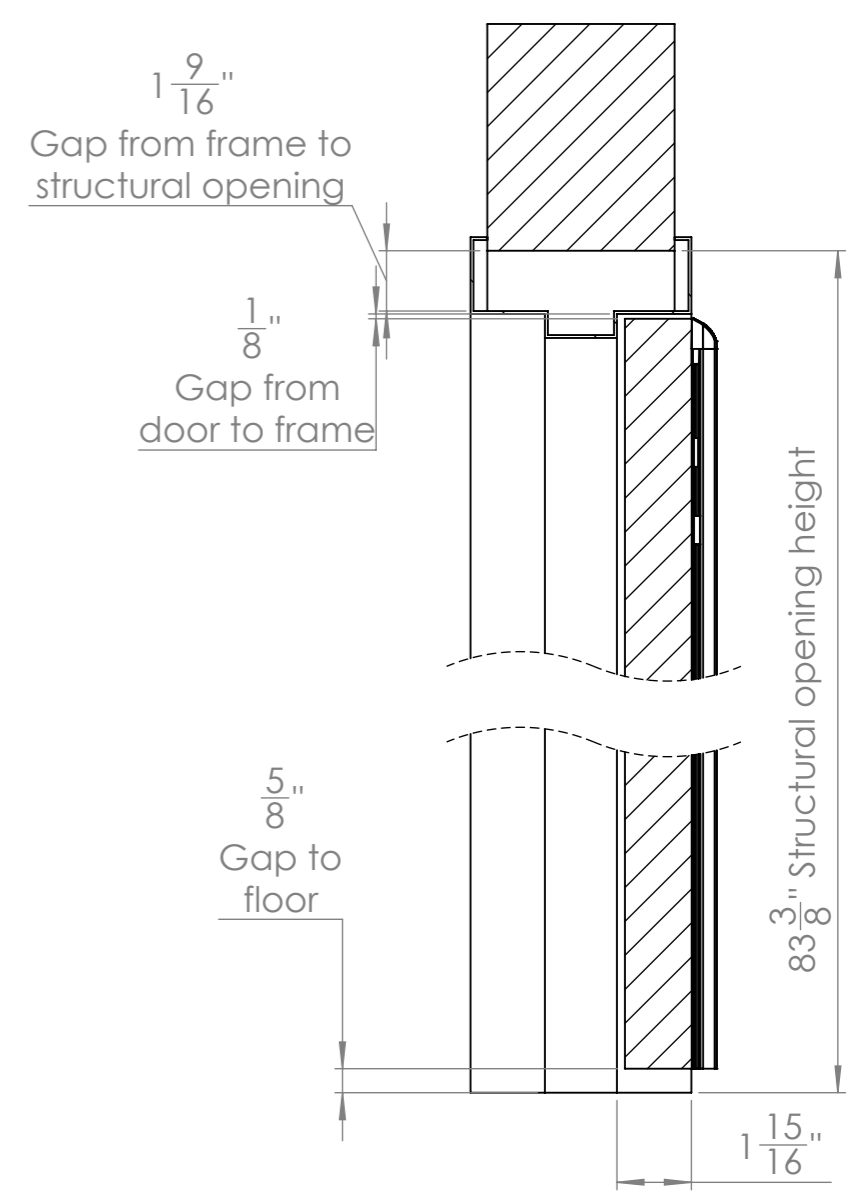


SECTION B-B

Kingsway SOLO Door System
Code: SOD01



sales@kingswaygroupusa.com
www.kingswaygroupusa.com

SOLO Single Leaf Door Opening Details

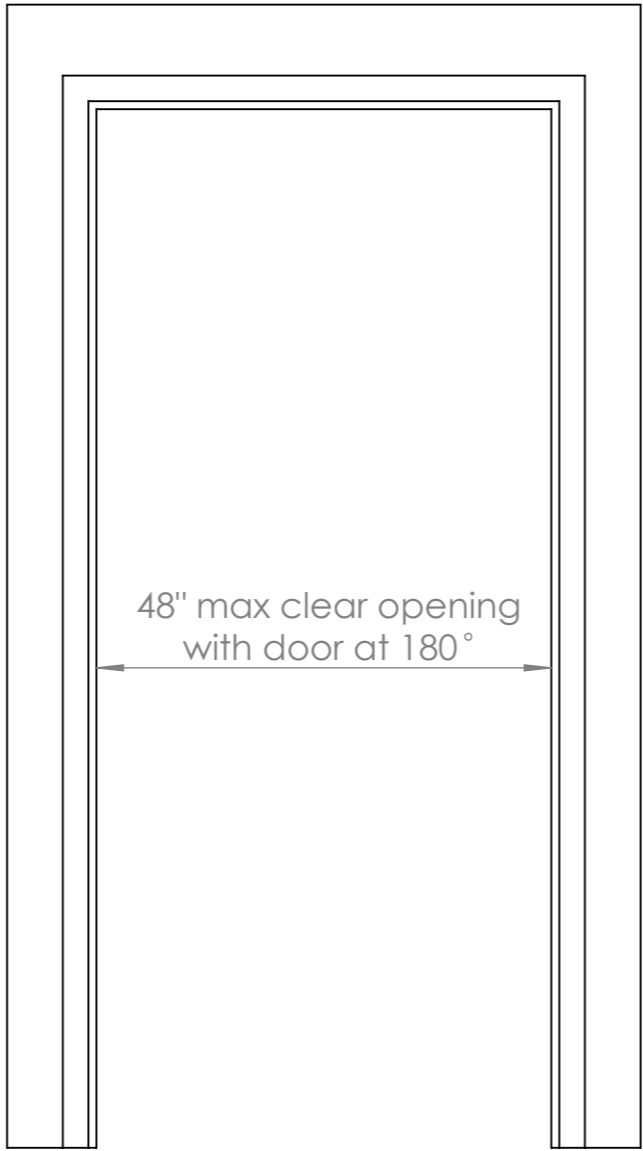


Kingsway SOLO Door System
Code: SOD01



sales@kingswaygroupusa.com
www.kingswaygroupusa.com

SOLO Leaf and Half Door

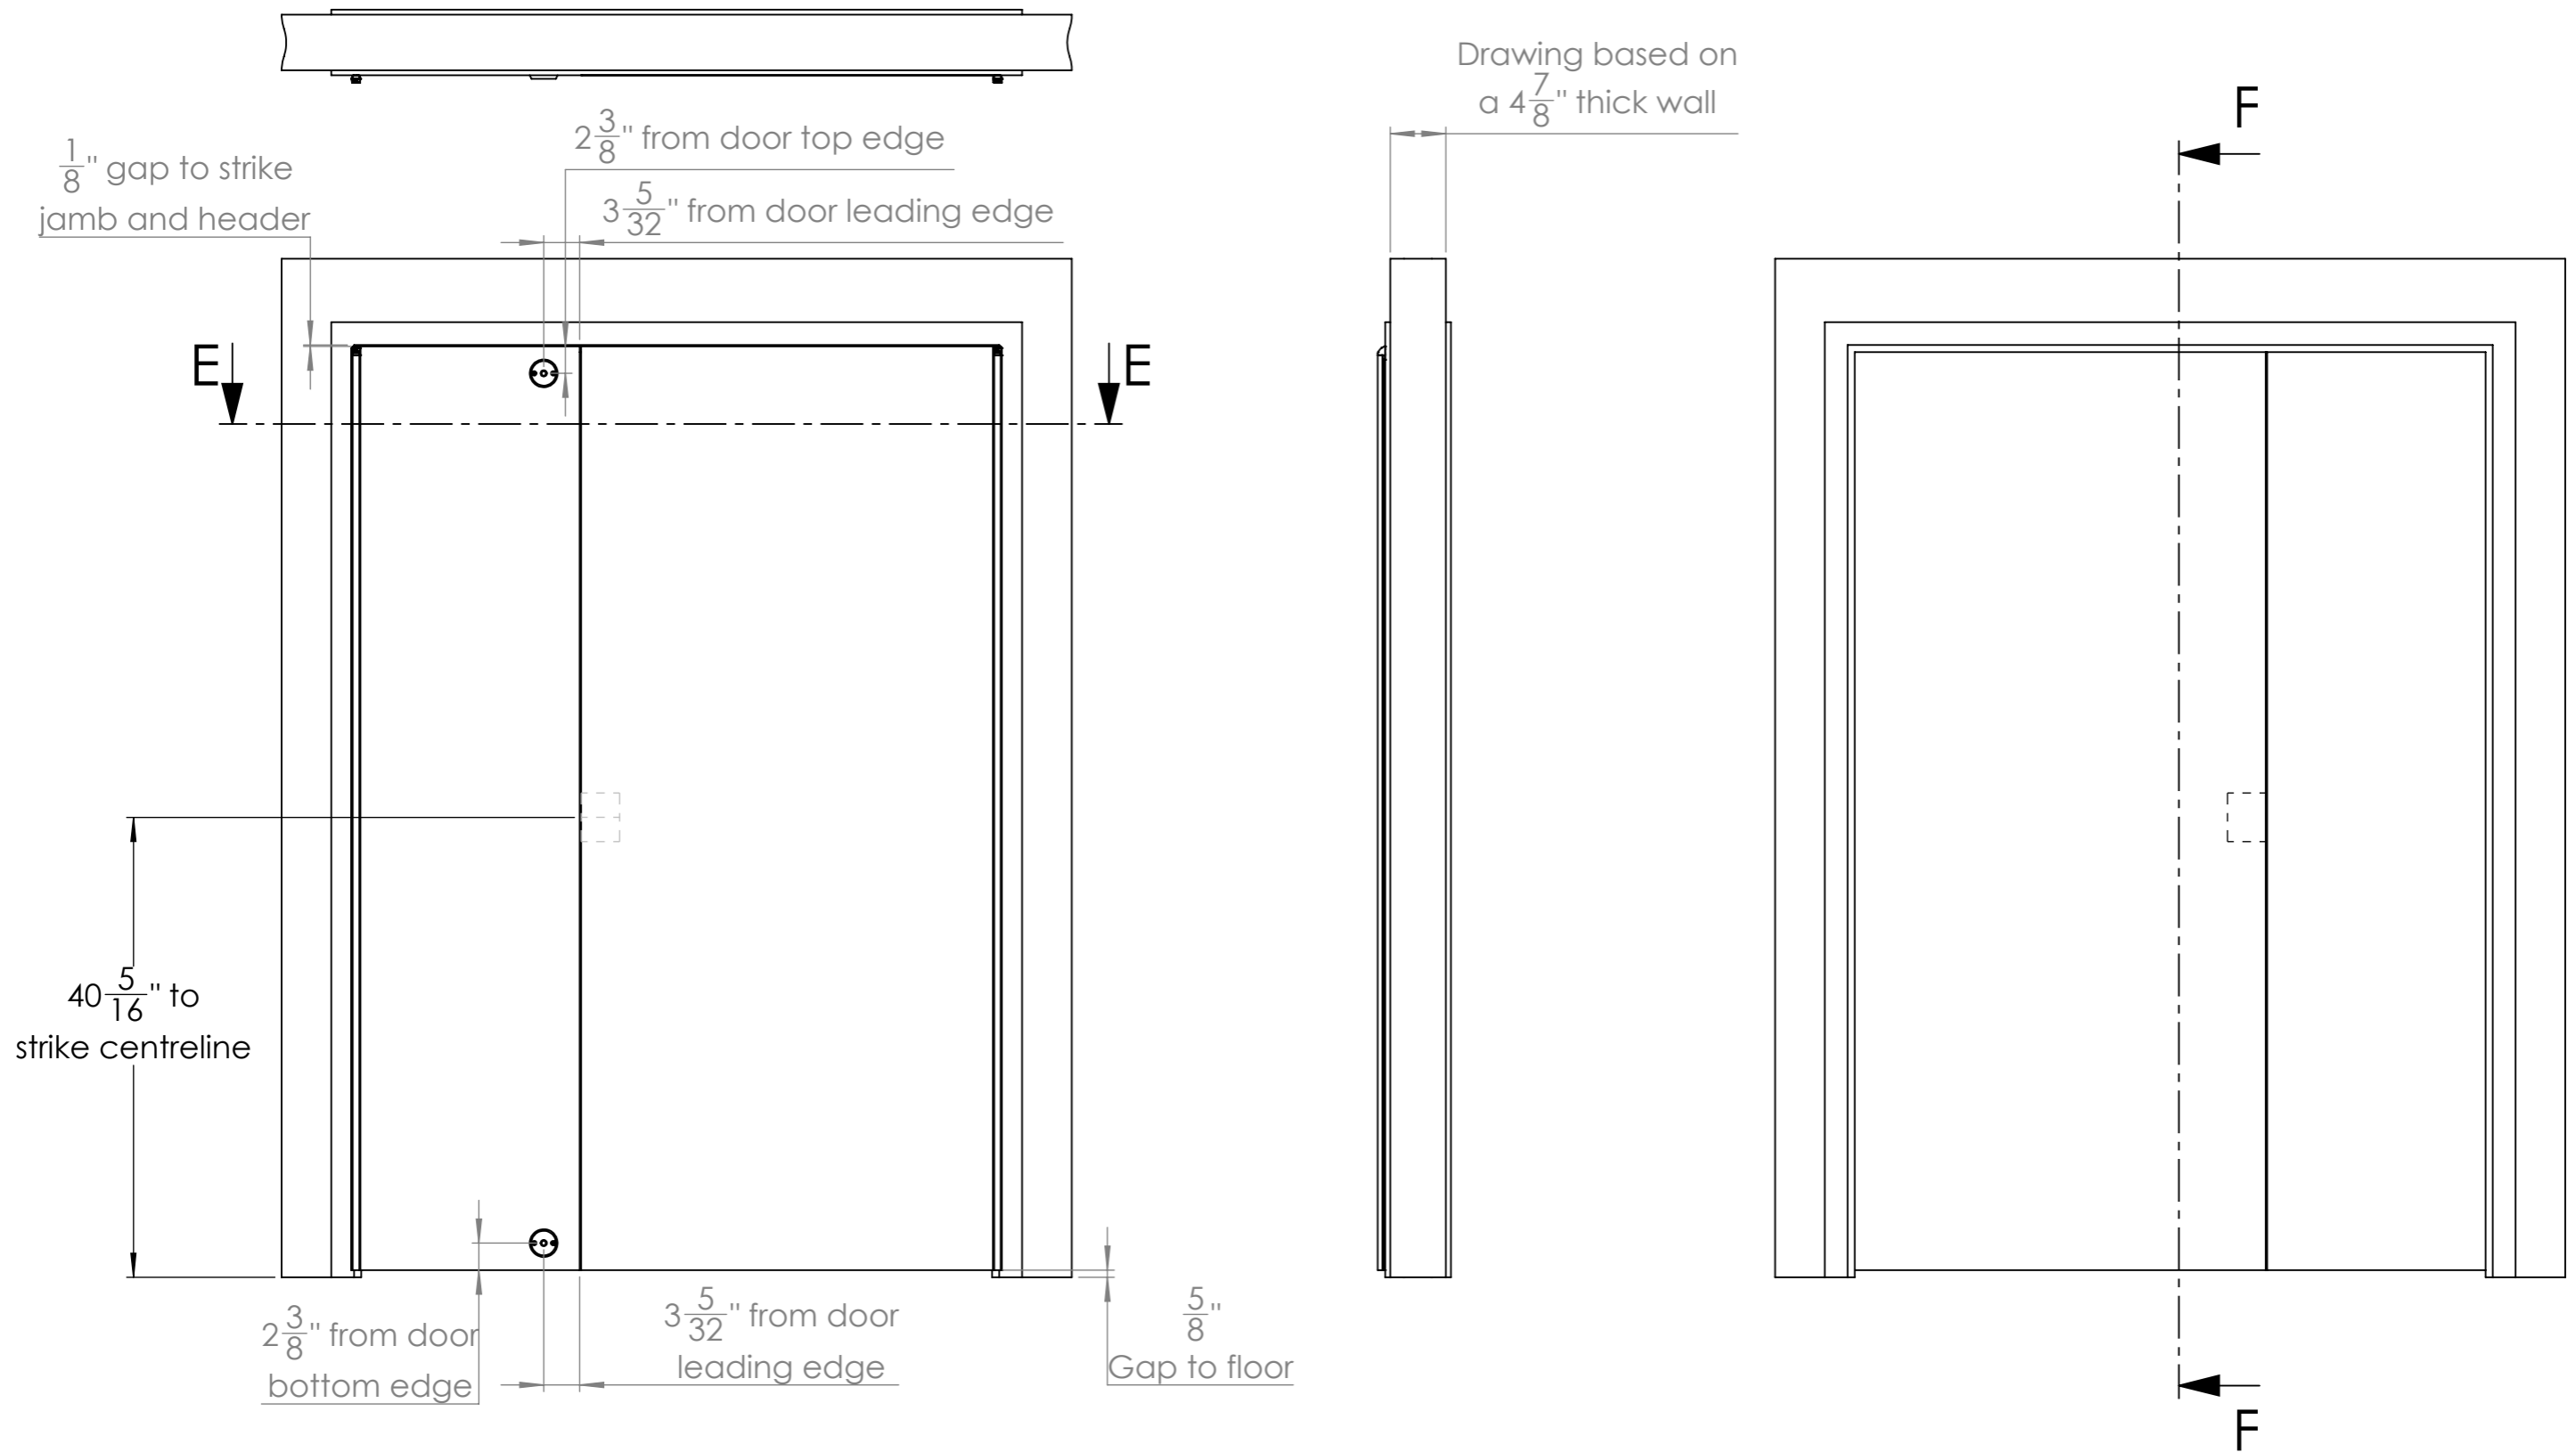


Kingsway SOLO Door System
Code: SOD01




sales@kingswaygroupusa.com
www.kingswaygroupusa.com

Double Rabbet - SOD01


1 3/4" Leaf & Half Door Details

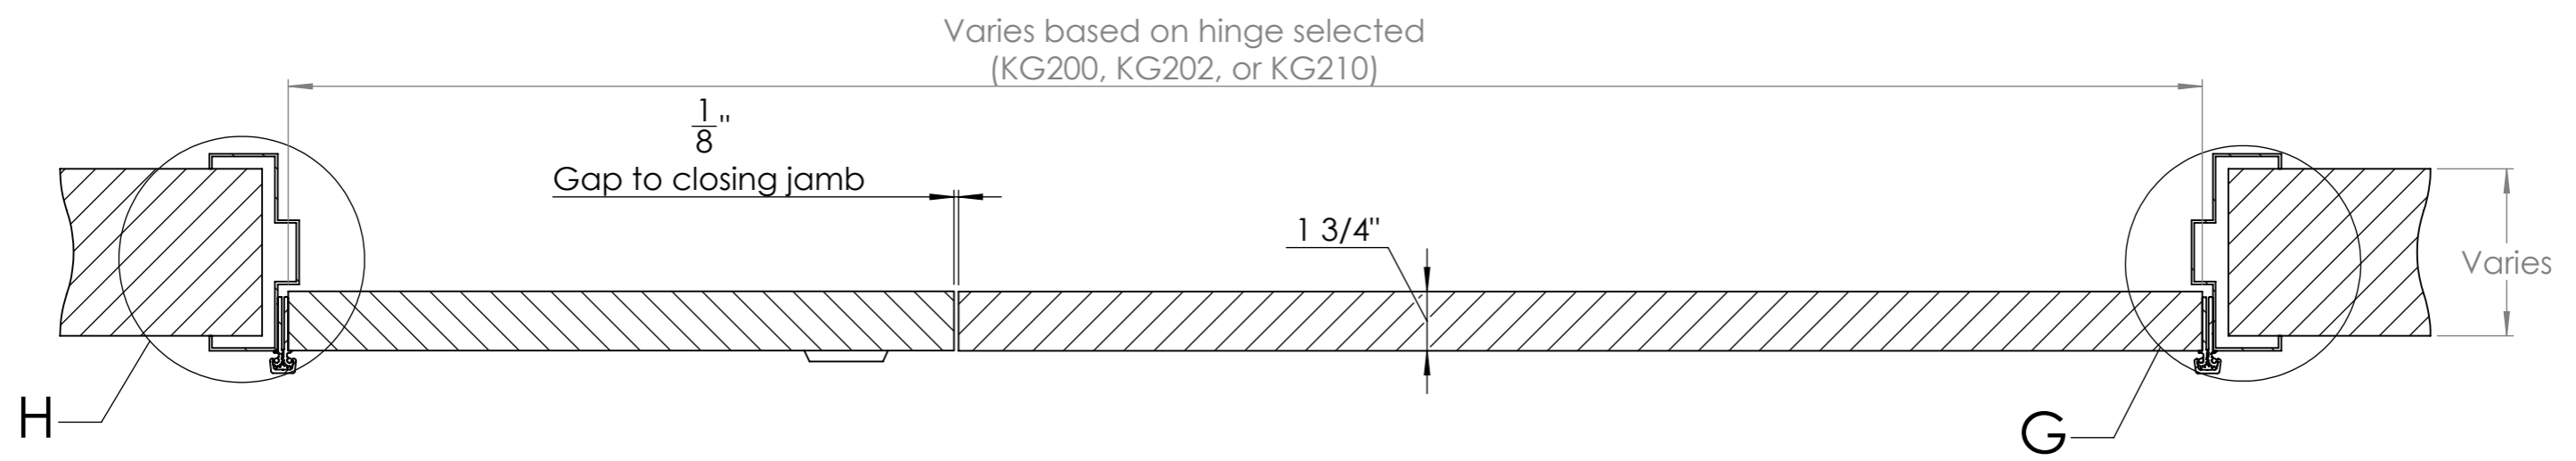


SECTION E-E

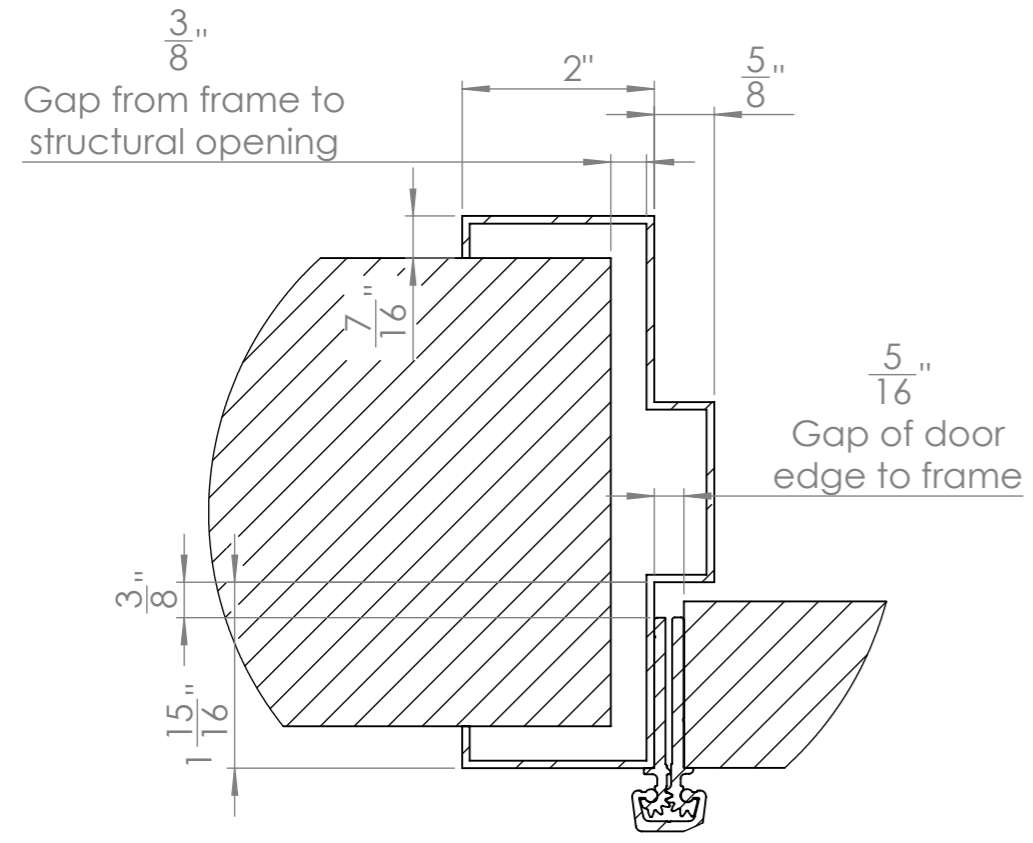

DETAIL H

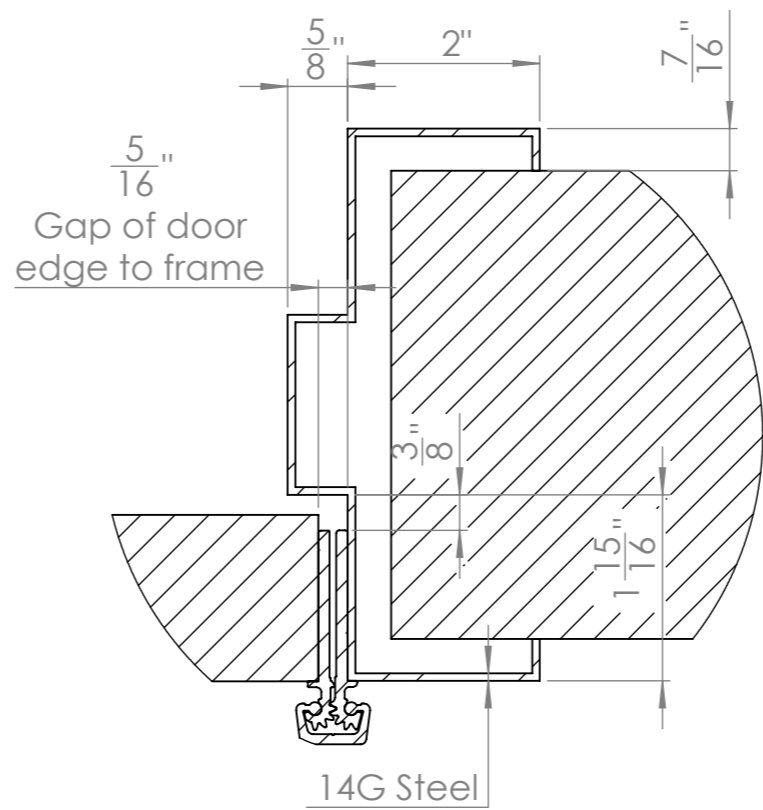

DETAIL G

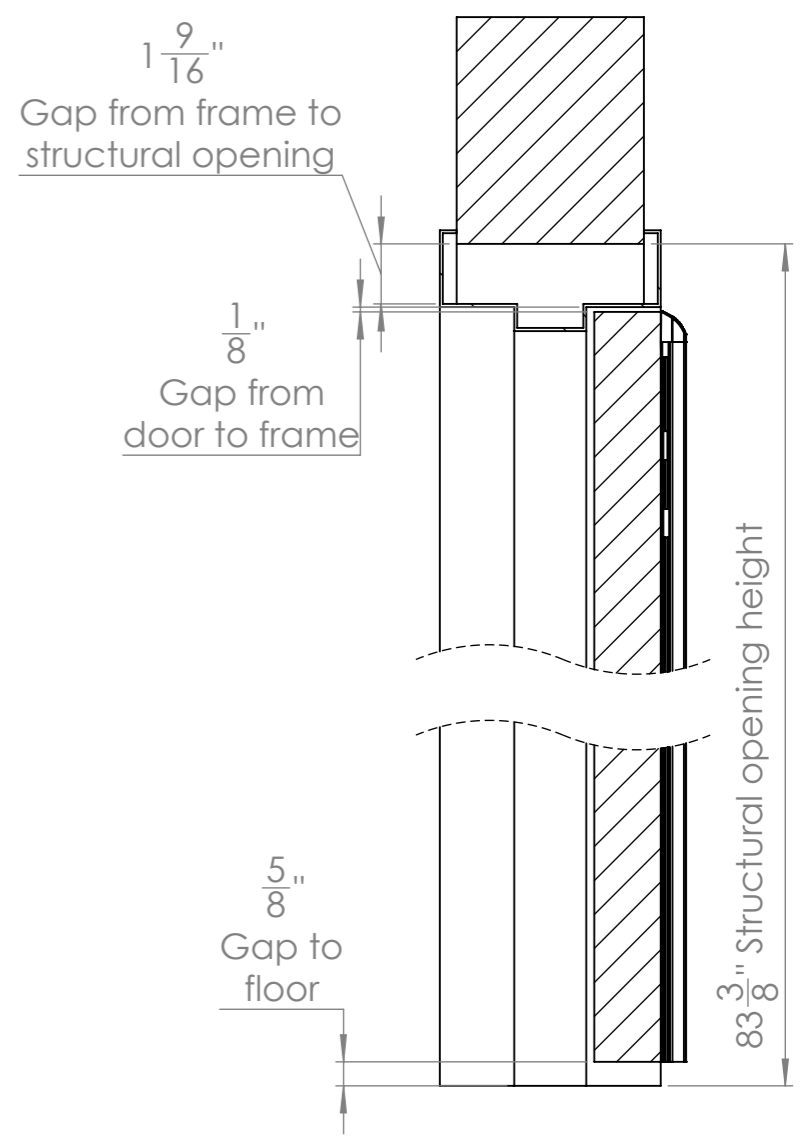



SECTION F-F

Kingsway SOLO Door System
Code: SOD01



sales@kingswaygroupusa.com
www.kingswaygroupusa.com

SOLO Leaf & Half Door Opening Details

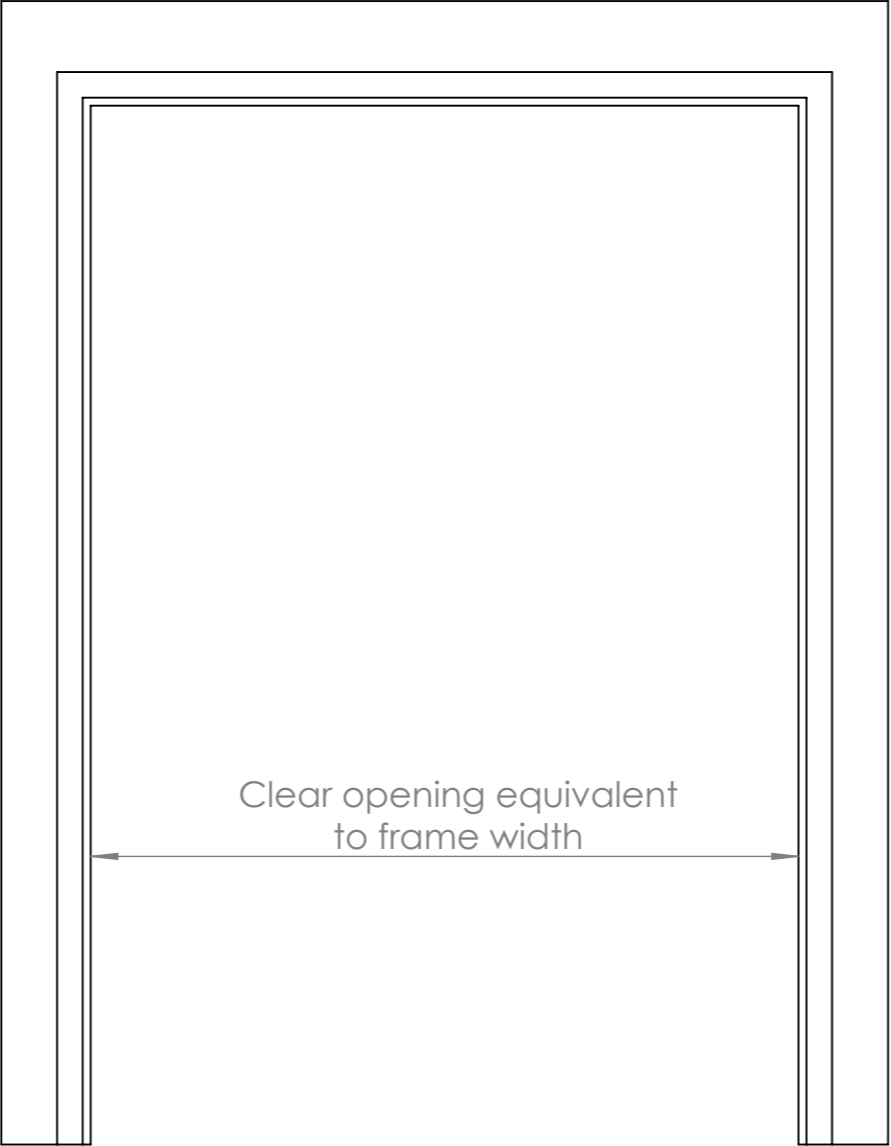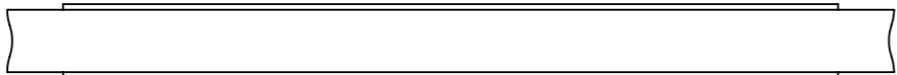

Kingsway SOLO Door System
Code: SOD01



sales@kingswaygroupusa.com
www.kingswaygroupusa.com