



Corridor Side

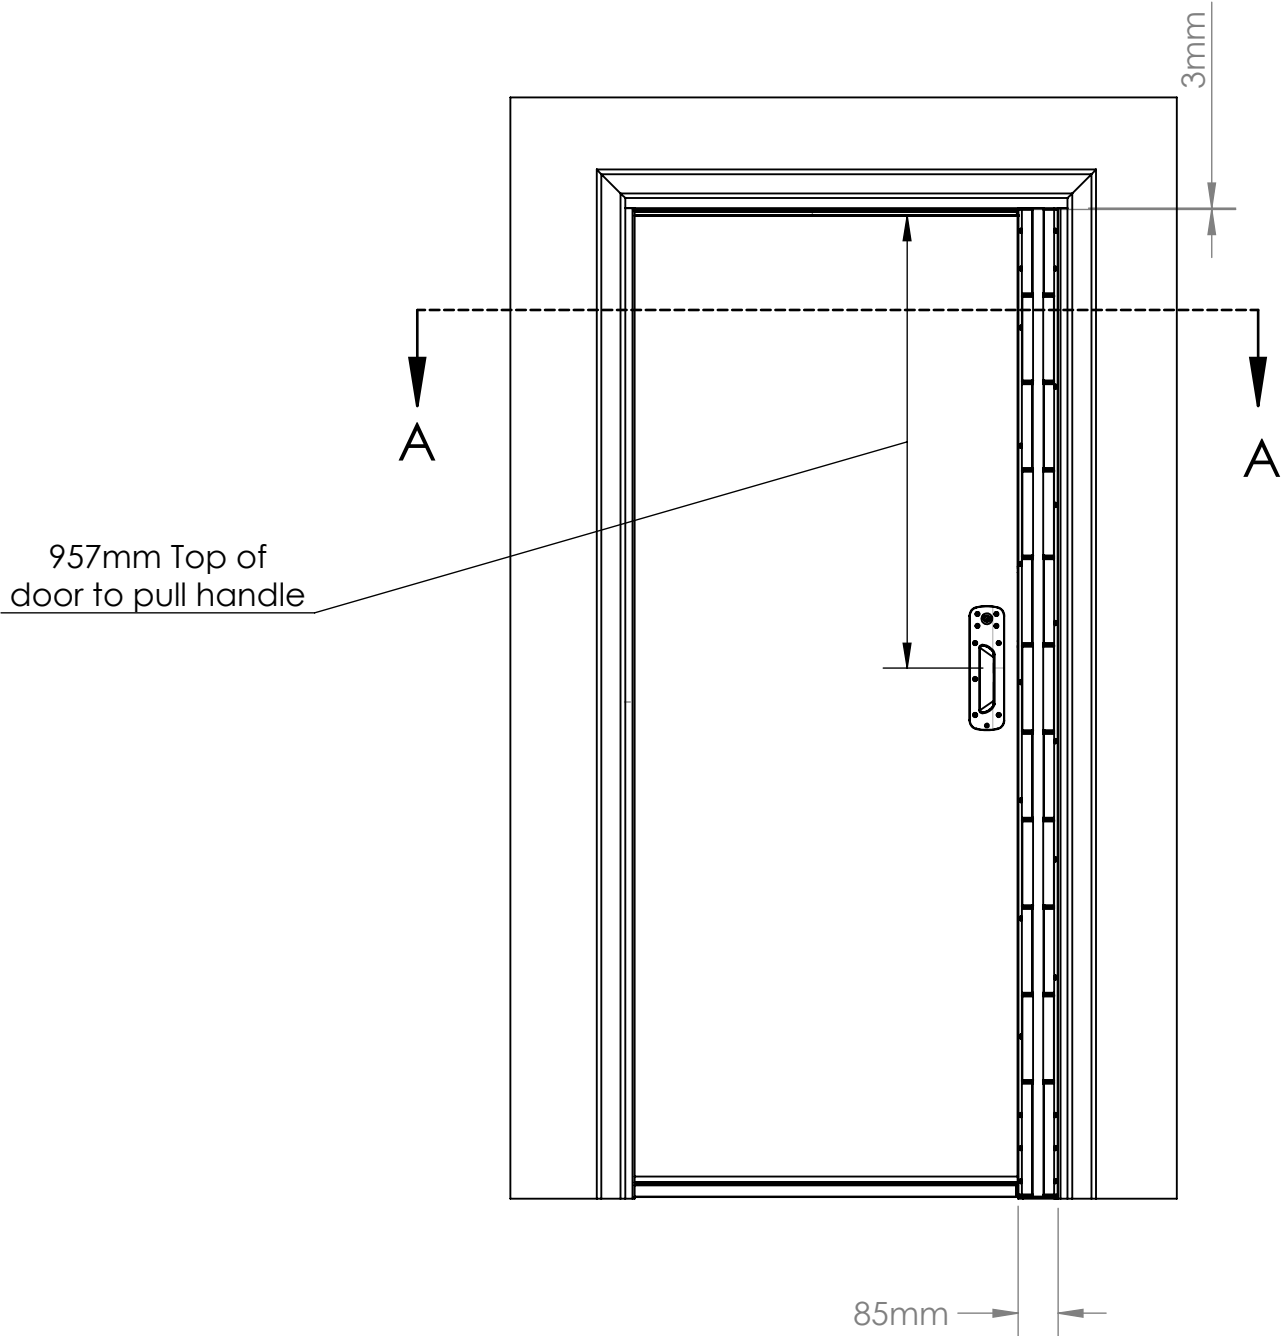

Bedroom Side

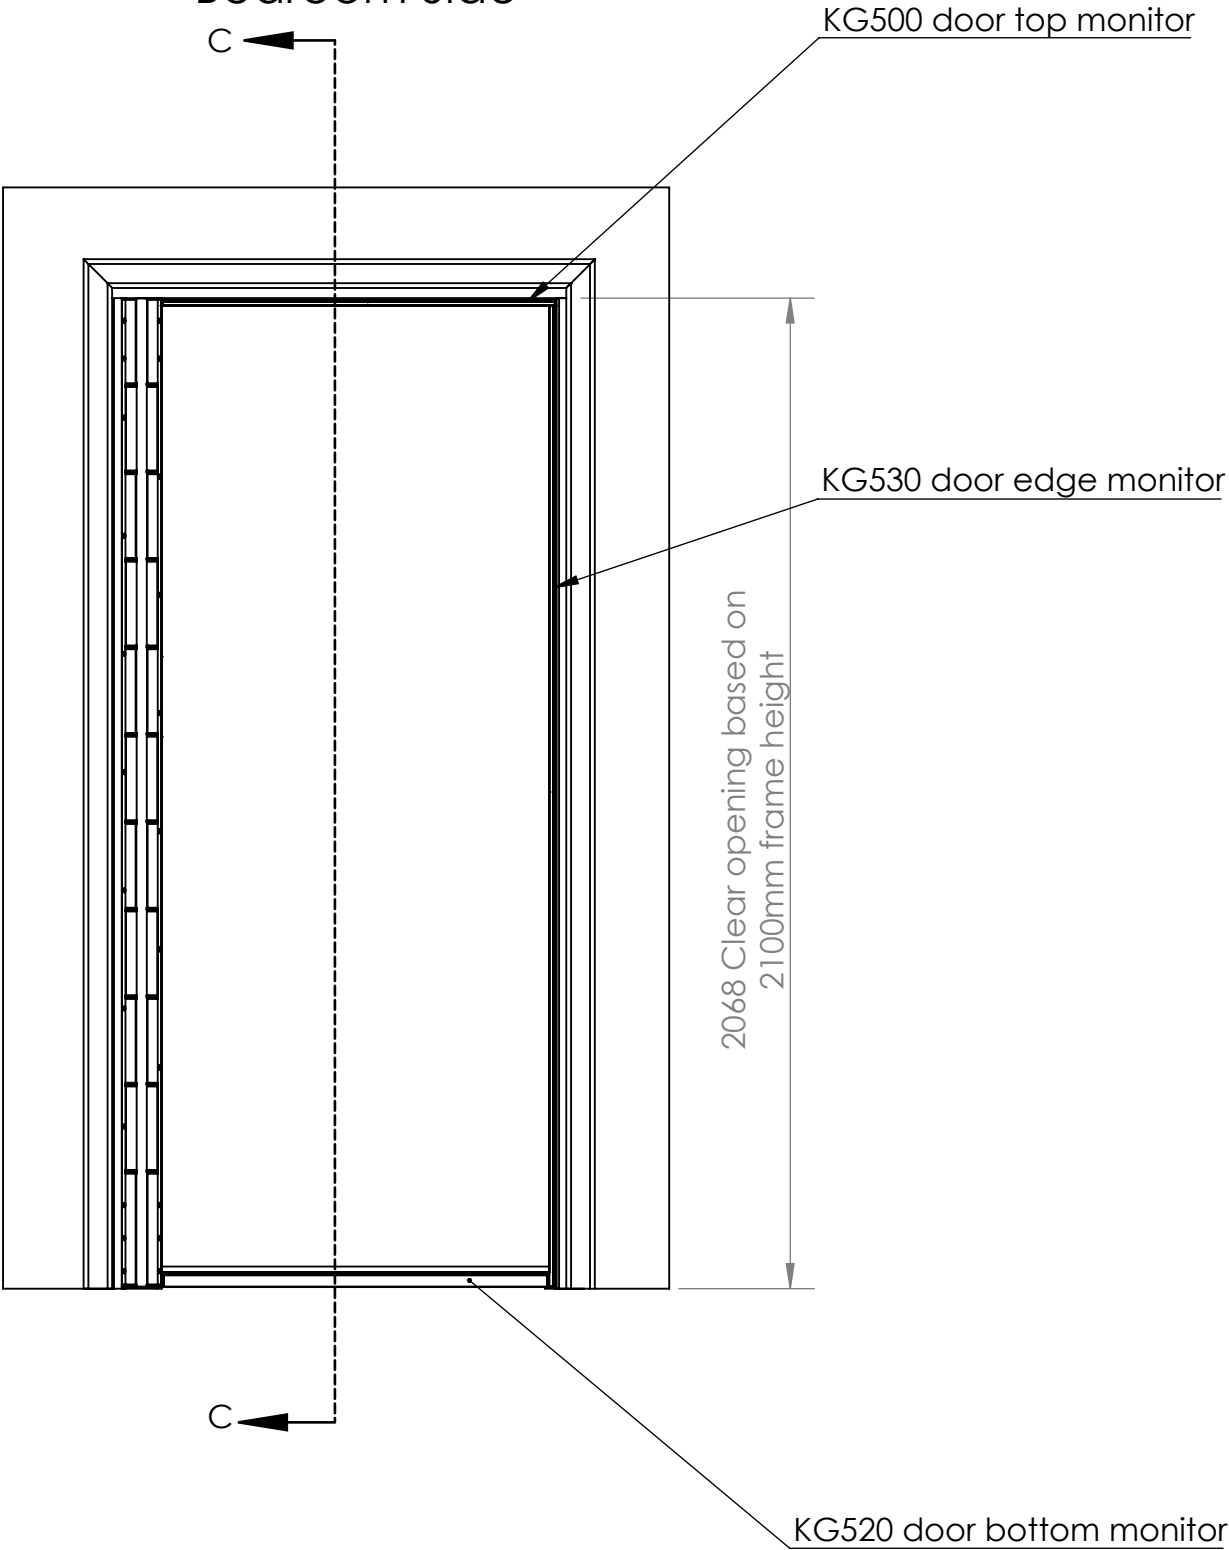


SENTRY Door System Drawing  
Code: SEN02 (54mm Only)





sales@kingswaygroup.co.uk  
www.kingswaygroup.co.uk

Notes:


- 1. Dimensions shown are for a 1010 x 2110mm structural opening

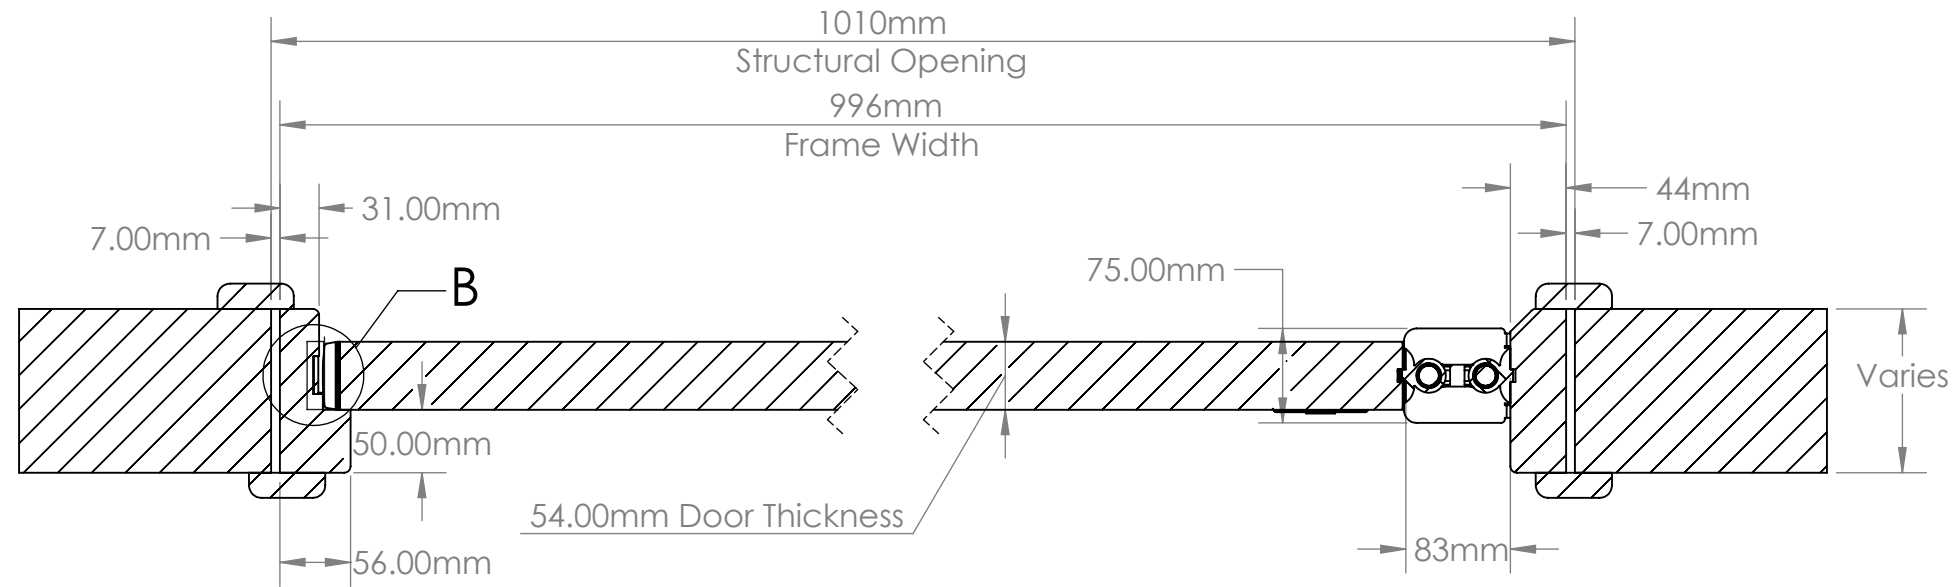

SECTION A-A

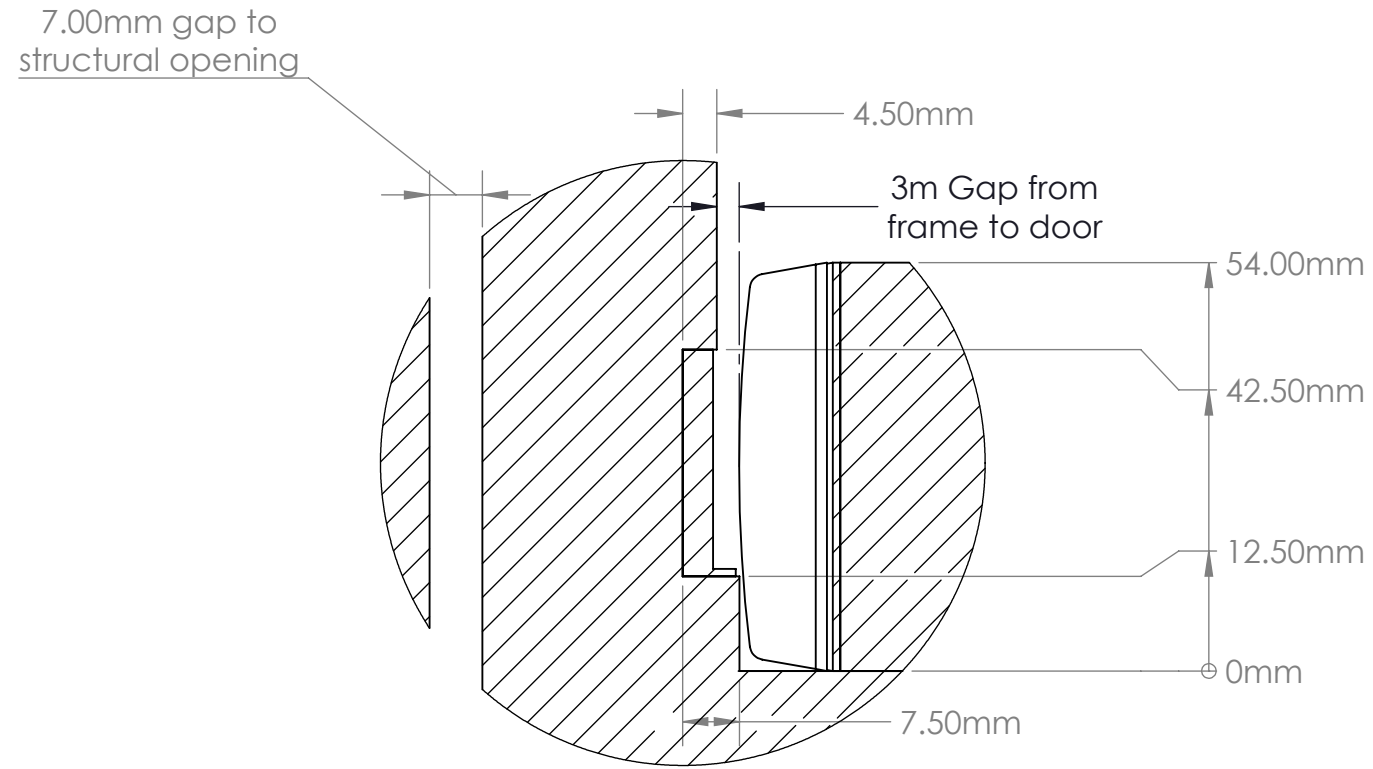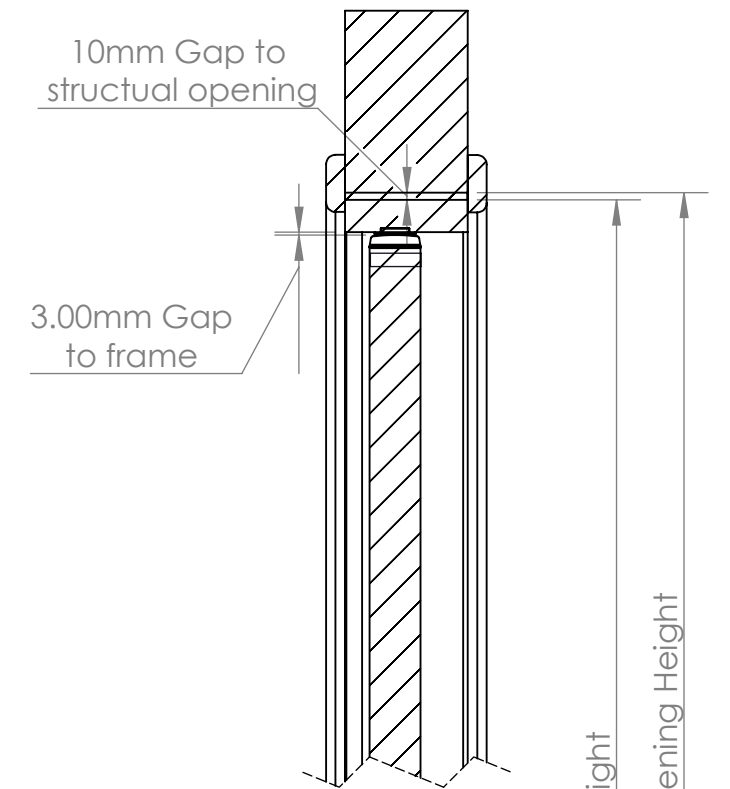

DETAIL B  
SCALE 1 : 1

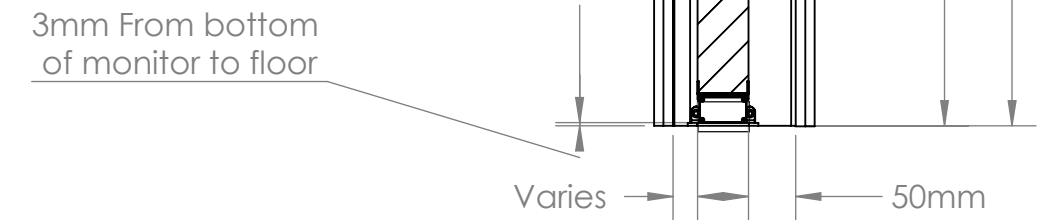

SECTION C-C  
SCALE 1 : 8

SENTRY Door System Drawing  
Code: SEN02 (54mm Only)





sales@kingswaygroup.co.uk  
www.kingswaygroup.co.uk


Notes:

1. Dimensions shown are for a 1010 x 2110mm structural opening


### Inward Opening Function

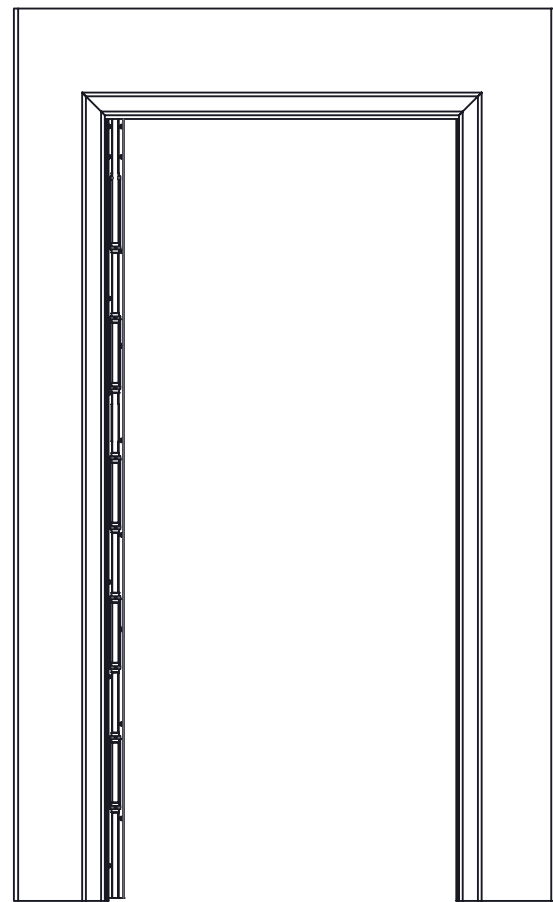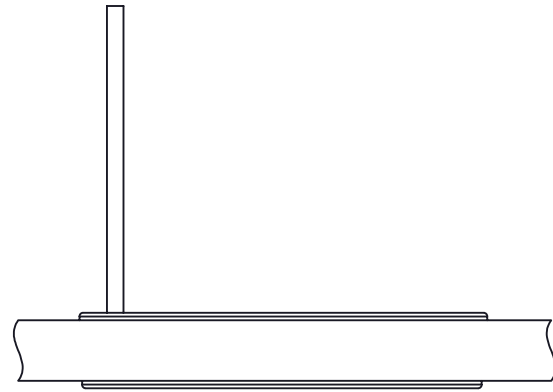


### Anti Barricade Opening Stage 1

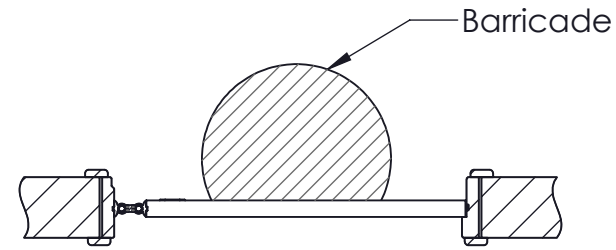

### Anti Barricade Opening Stage 2

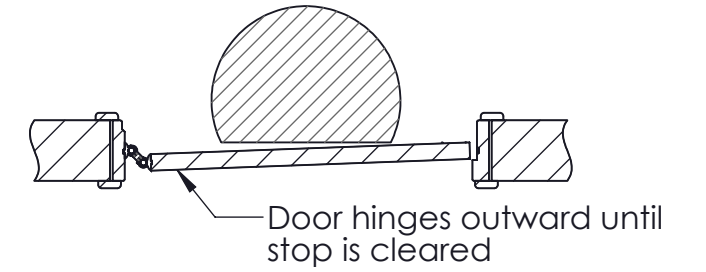

### Anti Barricade Opening Stage 3

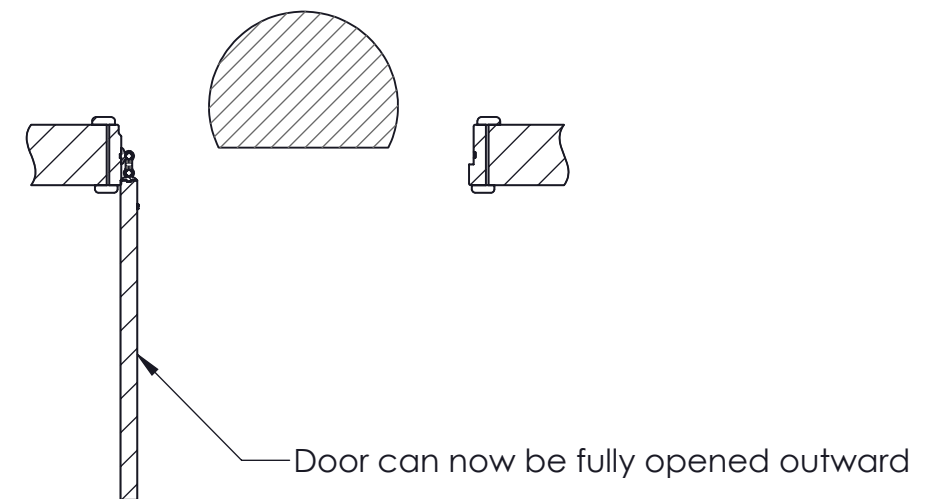

SENTRY Door System Drawing  
Code: SEN02 (54mm Only)



sales@kingswaygroup.co.uk  
www.kingswaygroup.co.uk

Notes:

1. Dimensions shown are for a 1010 x 2110mm structural opening