



SOLO Door System


Dimensions in mm unless otherwise stated

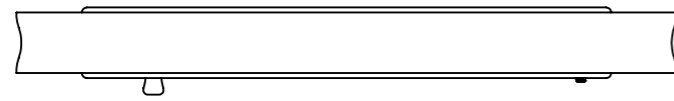


3mm Gap to closing jamb
and top jamb

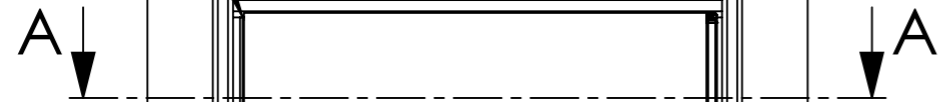

Drawings based on
a 120 thick wall

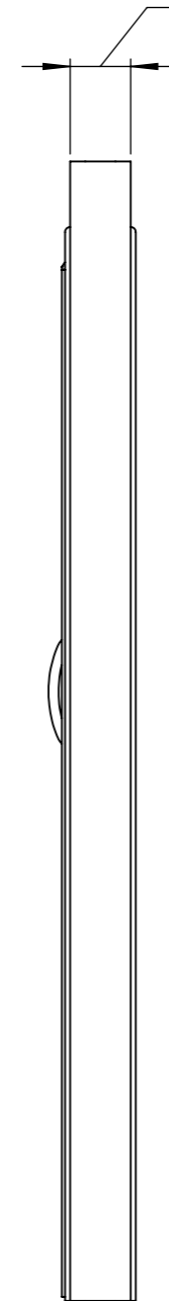

8
Gap to floor

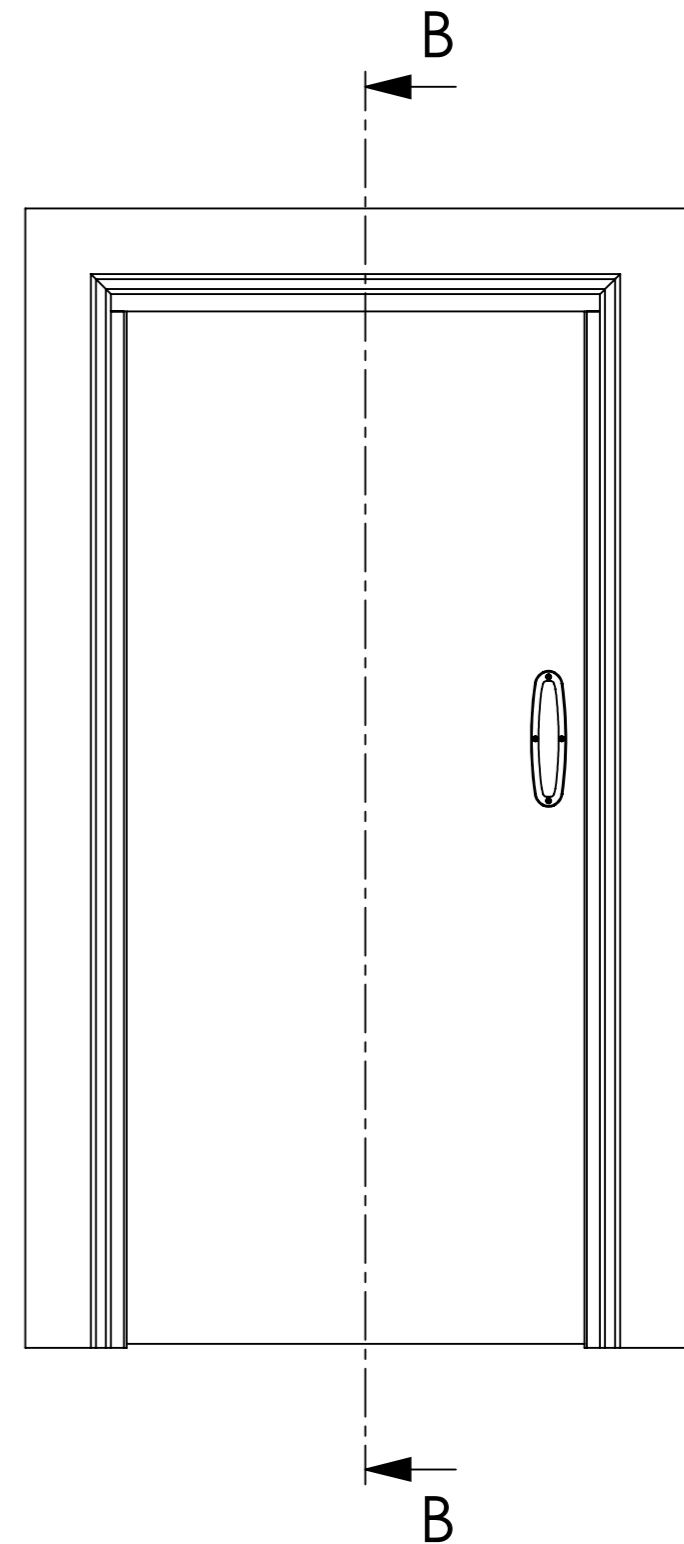


SOLO Door System
Code: SOD01-SOD06




sales@kingswaygroup.co.uk
www.kingswaygroup.co.uk

SOLO - 44mm Single Door


Dimensions in mm unless otherwise stated

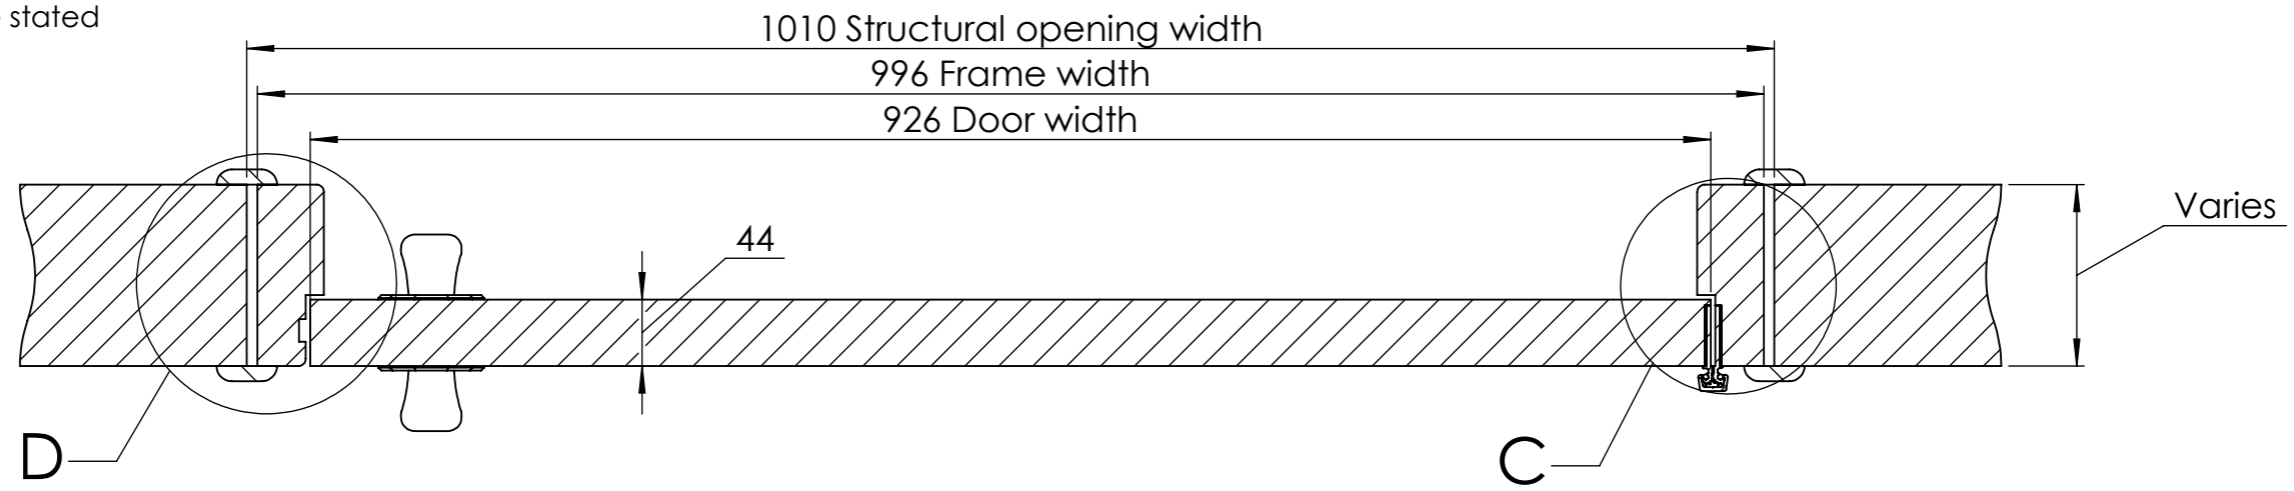


SECTION A-A 44mm Door

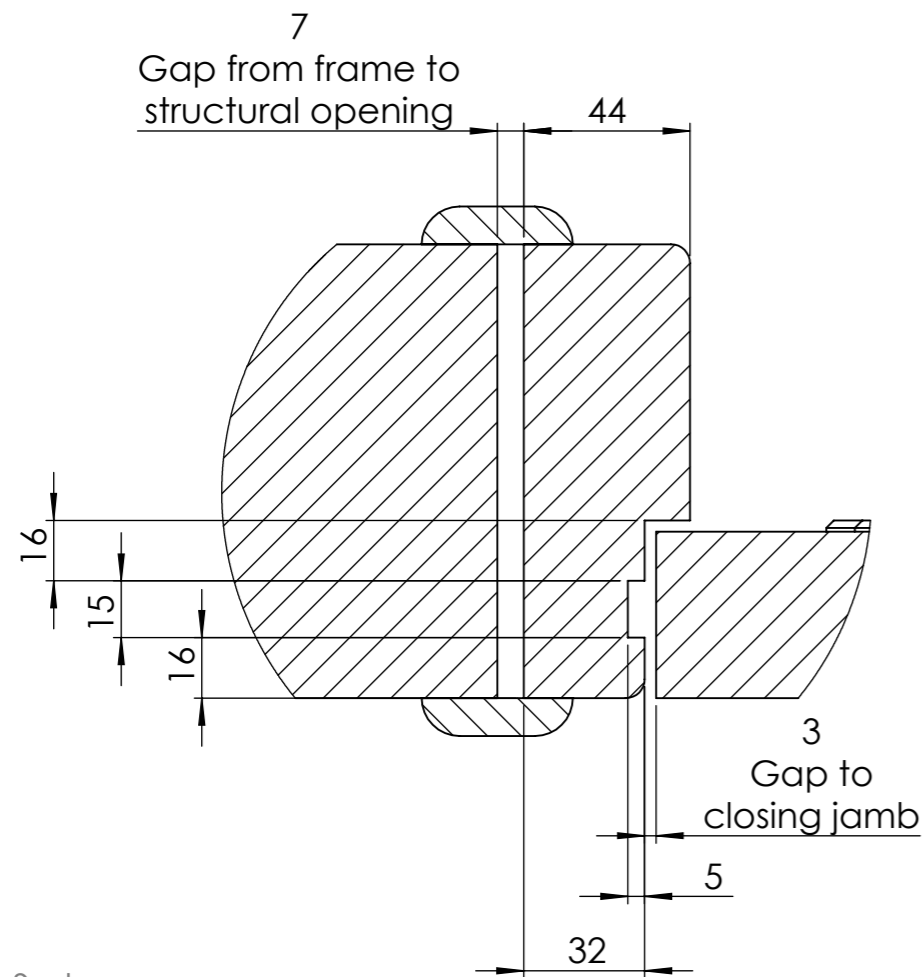

DETAIL D
44mm Door

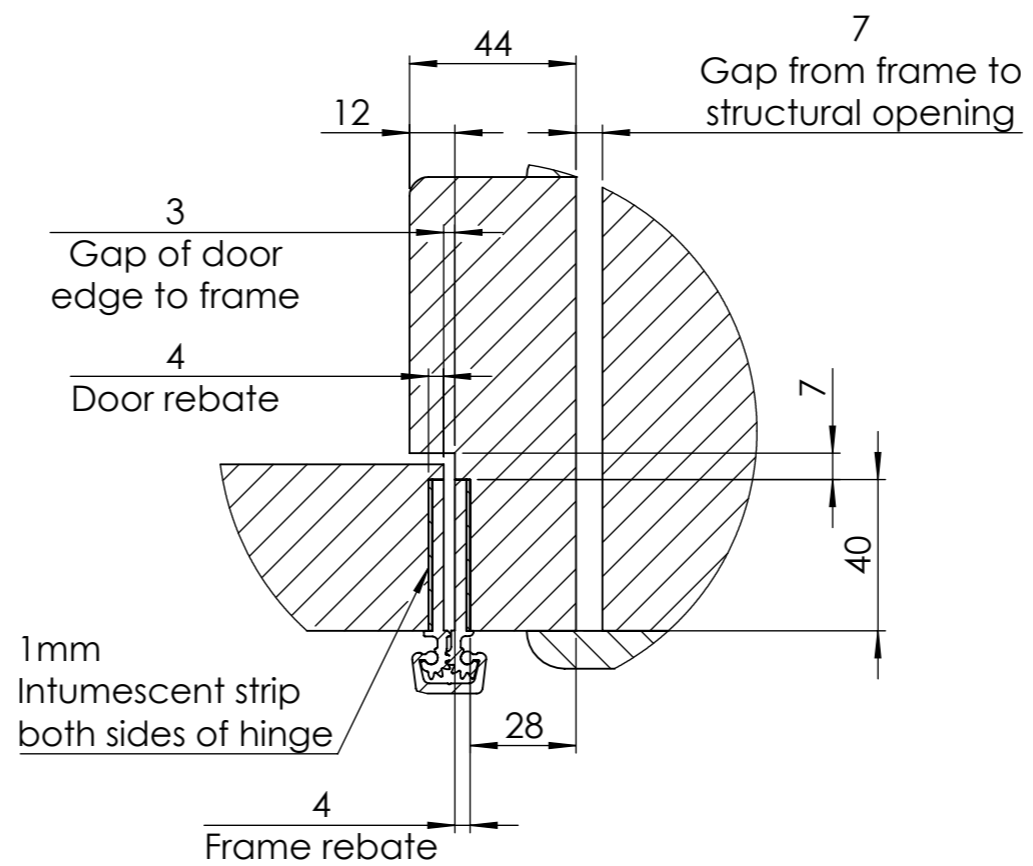

DETAIL C
44mm Door

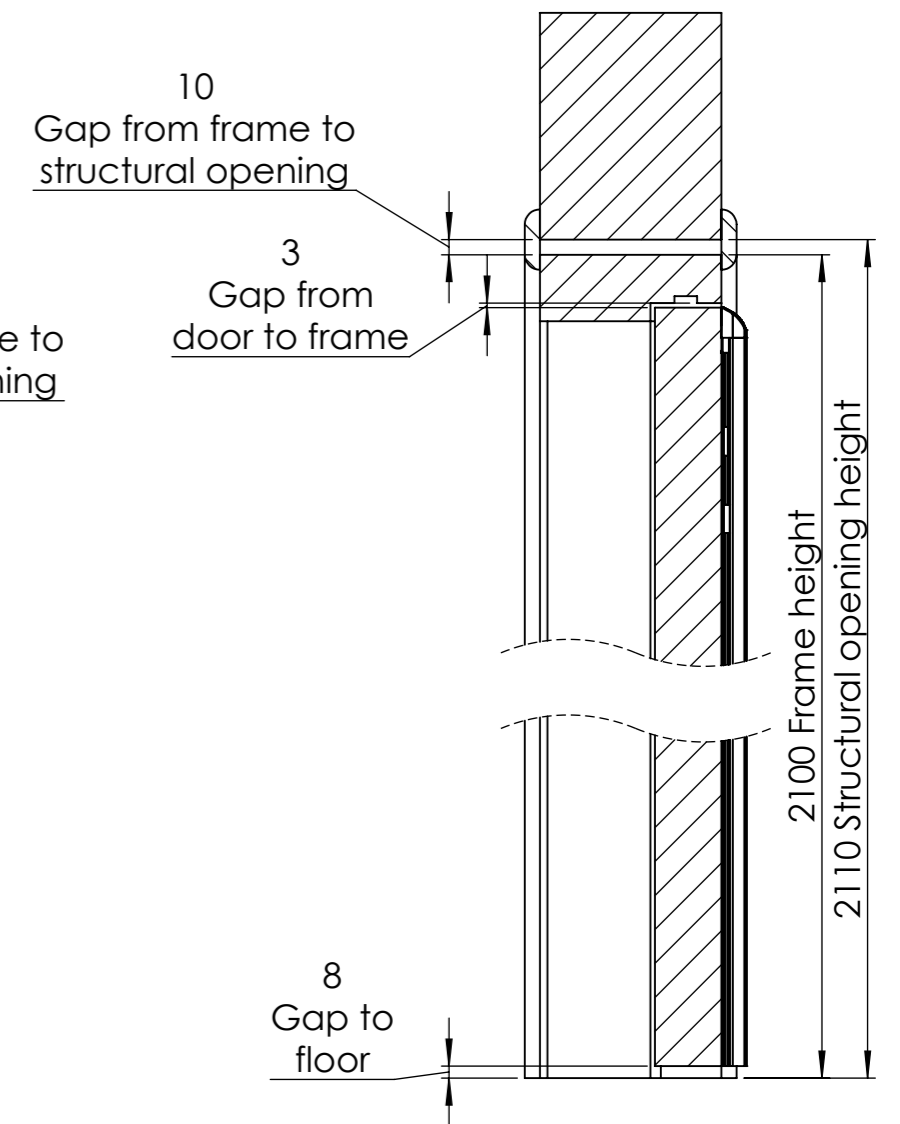

SECTION B-B
44mm Door


SOLO Door System
Code: SOD01-SOD06




sales@kingswaygroup.co.uk
www.kingswaygroup.co.uk

SOLO - 54mm Single Door


Dimensions in mm unless otherwise stated

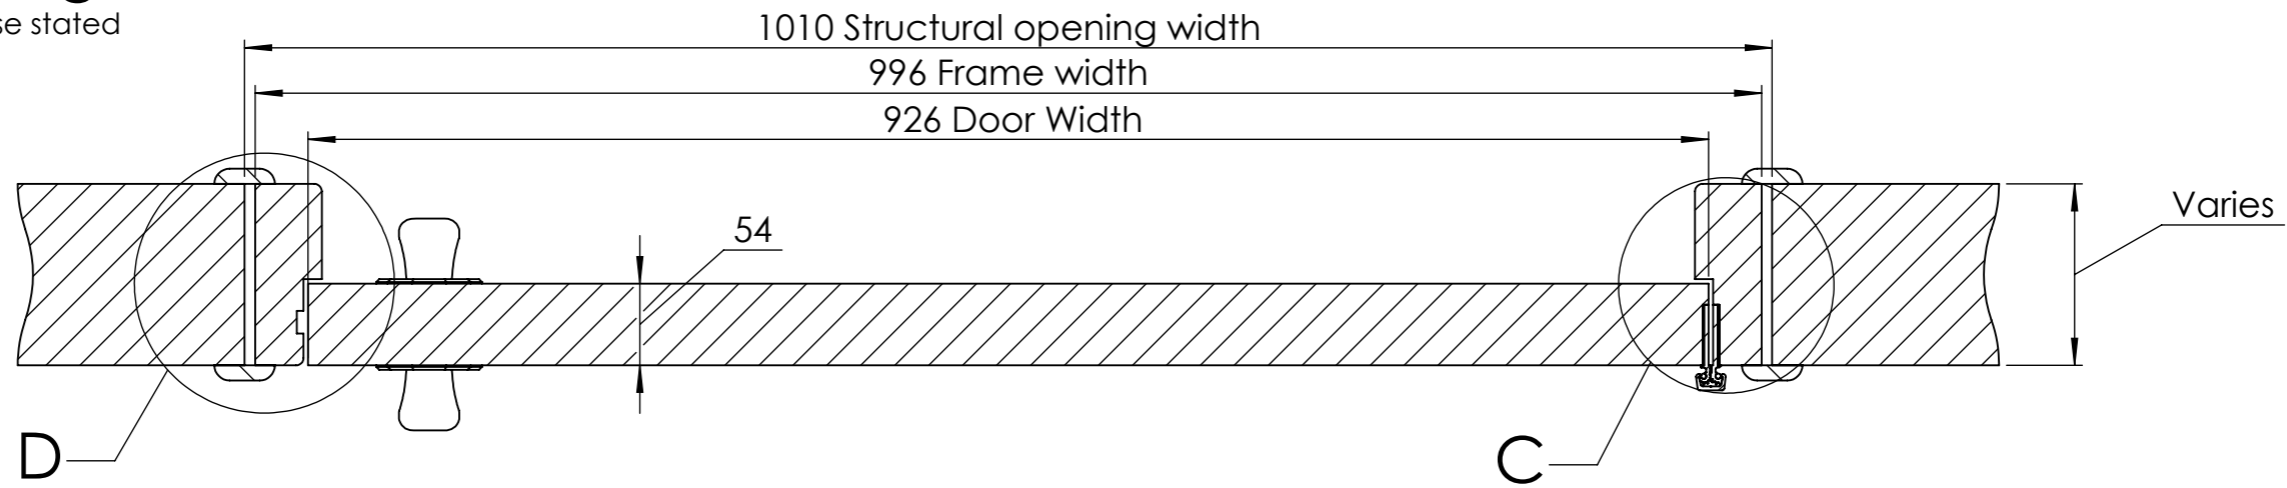


SECTION A-A 54mm Door

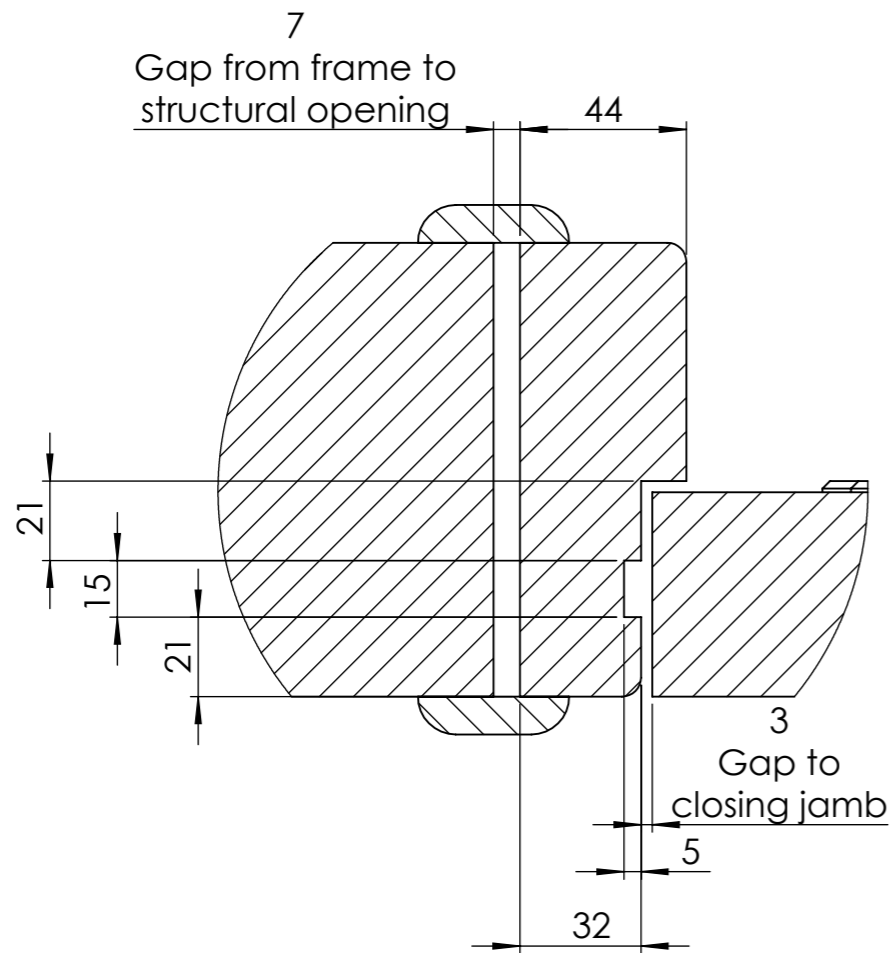

DETAIL D
54mm Door

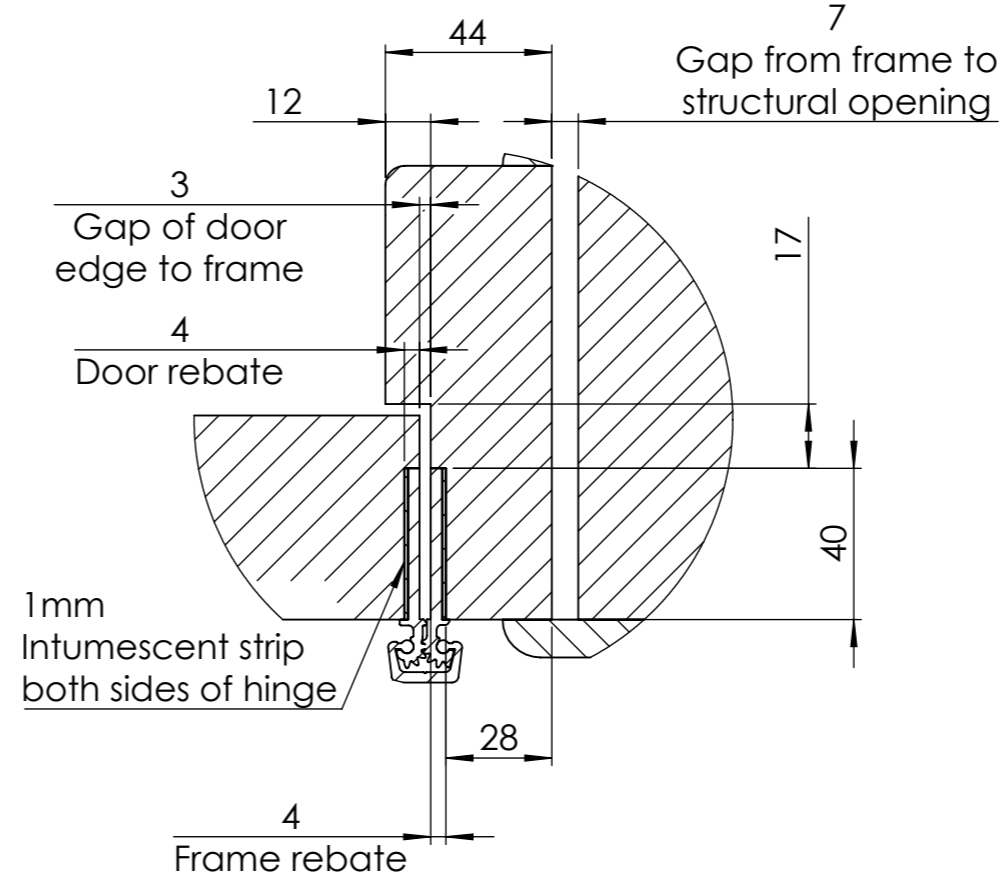

DETAIL C
54mm Door

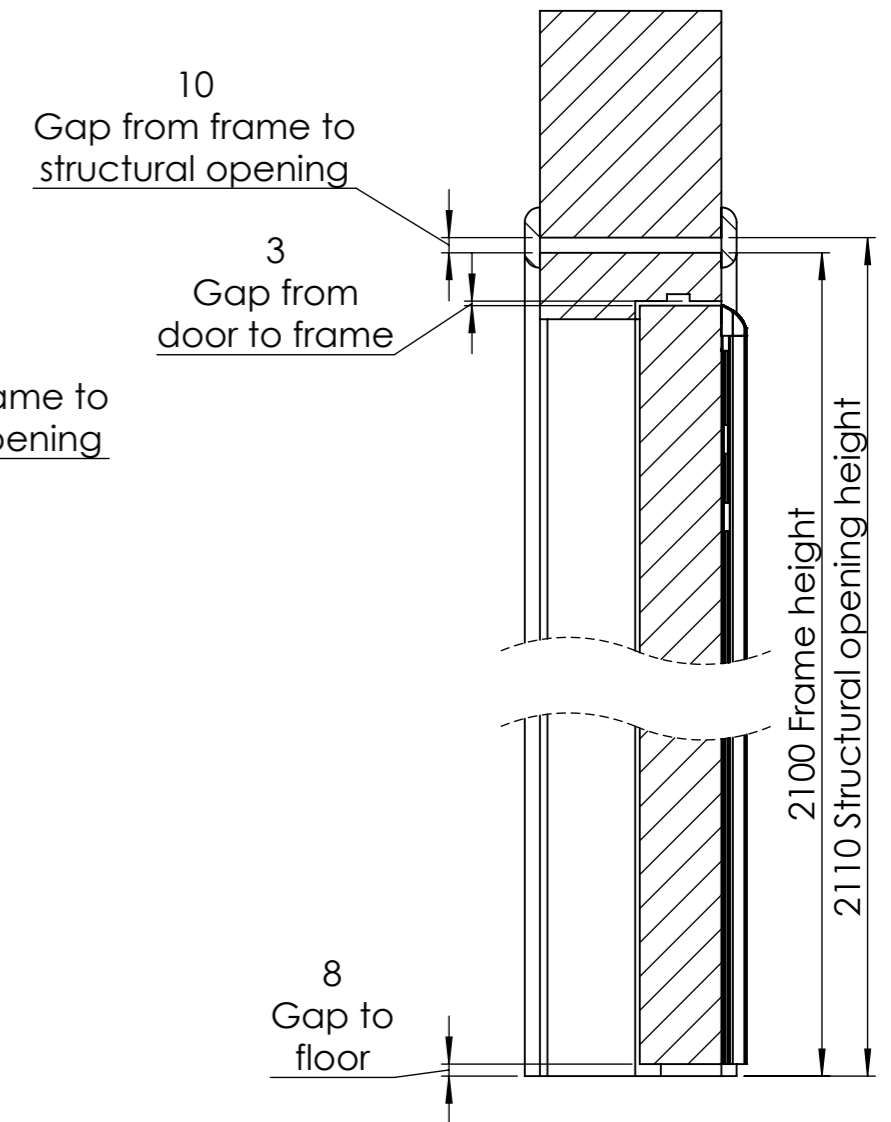

SECTION B-B
54mm Door


SOLO Door System
Code: SOD01-SOD06




sales@kingswaygroup.co.uk
www.kingswaygroup.co.uk

SOLO Door System - Opening Details

Dimensions in mm unless otherwise stated

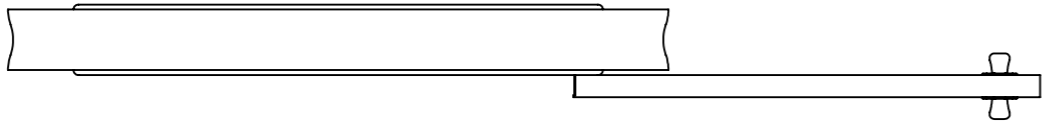


44mm Door

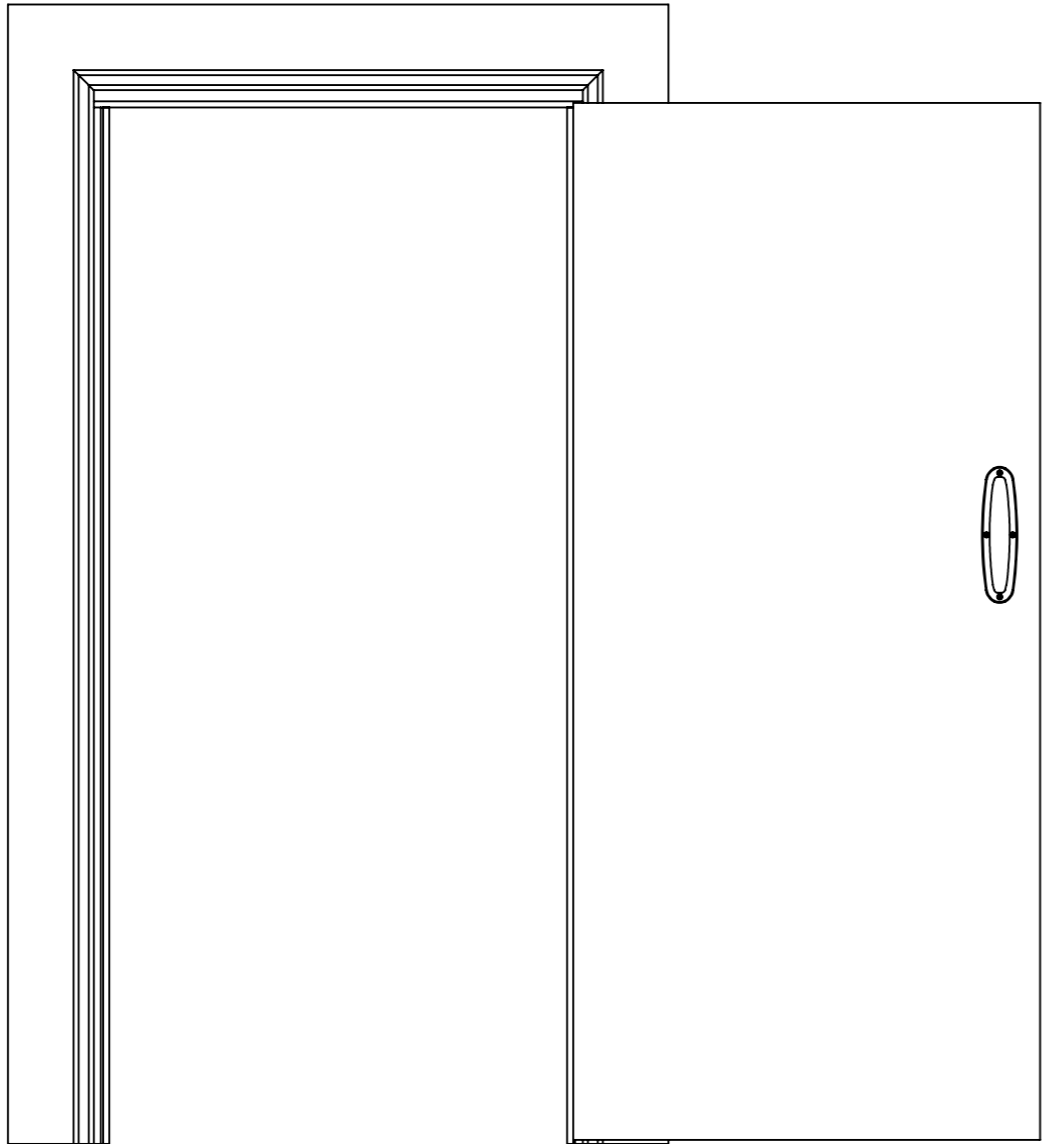


908
Clear opening with door at 180°

SOLO Door System Single Leaf
SOD01-SOD06

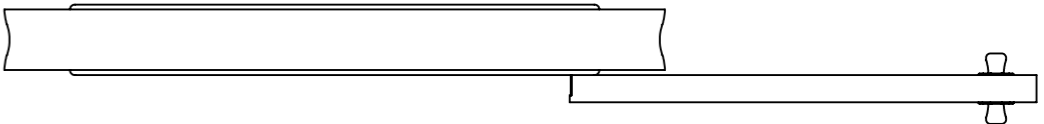

54mm Door

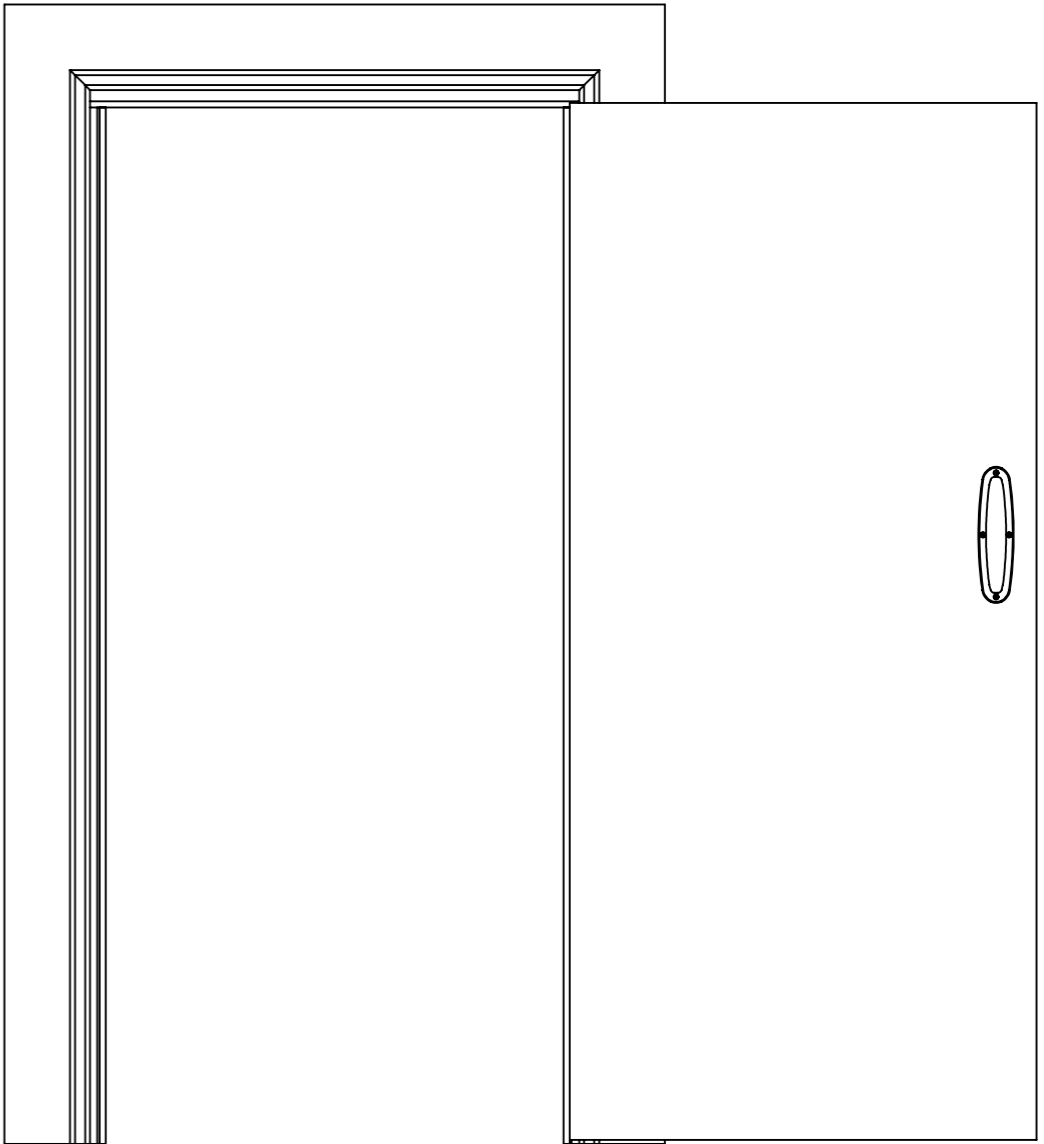


908
Clear opening with door at 180°



sales@kingswaygroup.co.uk
www.kingswaygroup.co.uk

SOLO Door System - Leaf and Half Door

Dimensions in mm unless otherwise stated

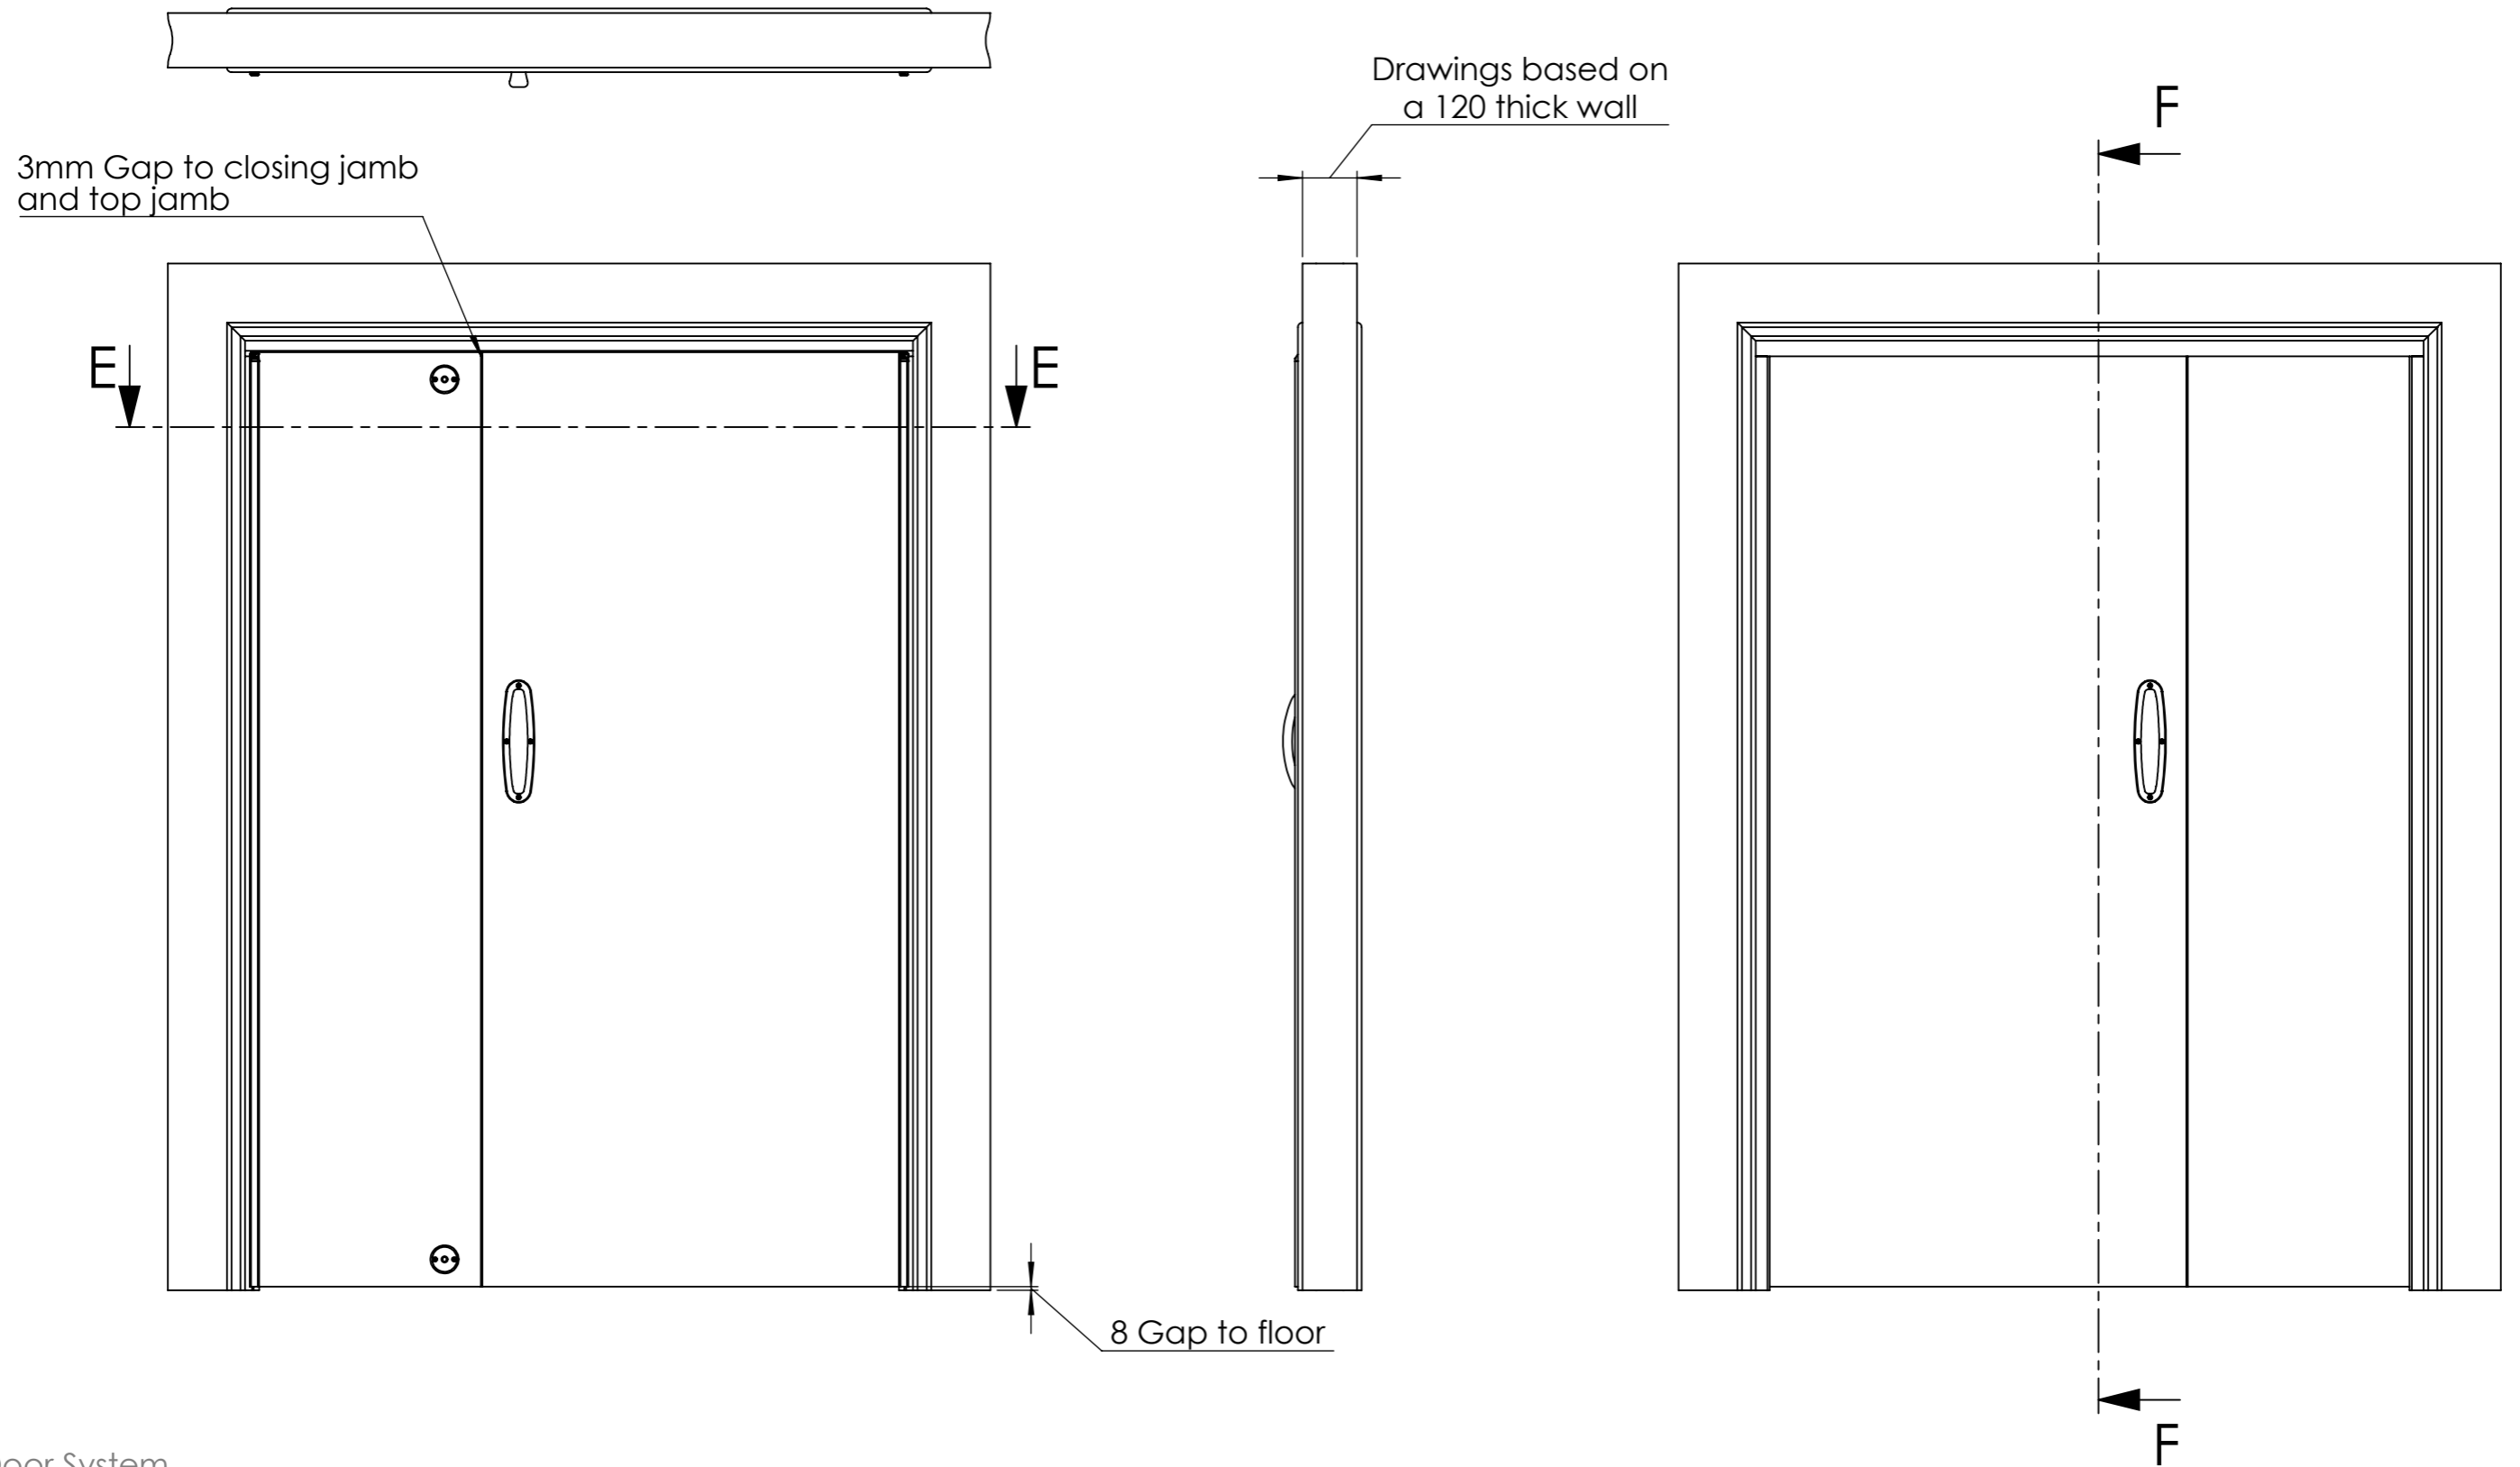


SOLO Door System
Code: SOD01-SOD06

 Kingsway
Group


sales@kingswaygroup.co.uk
www.kingswaygroup.co.uk

SOLO - 44mm Leaf and Half Door


Dimensions in mm unless otherwise stated

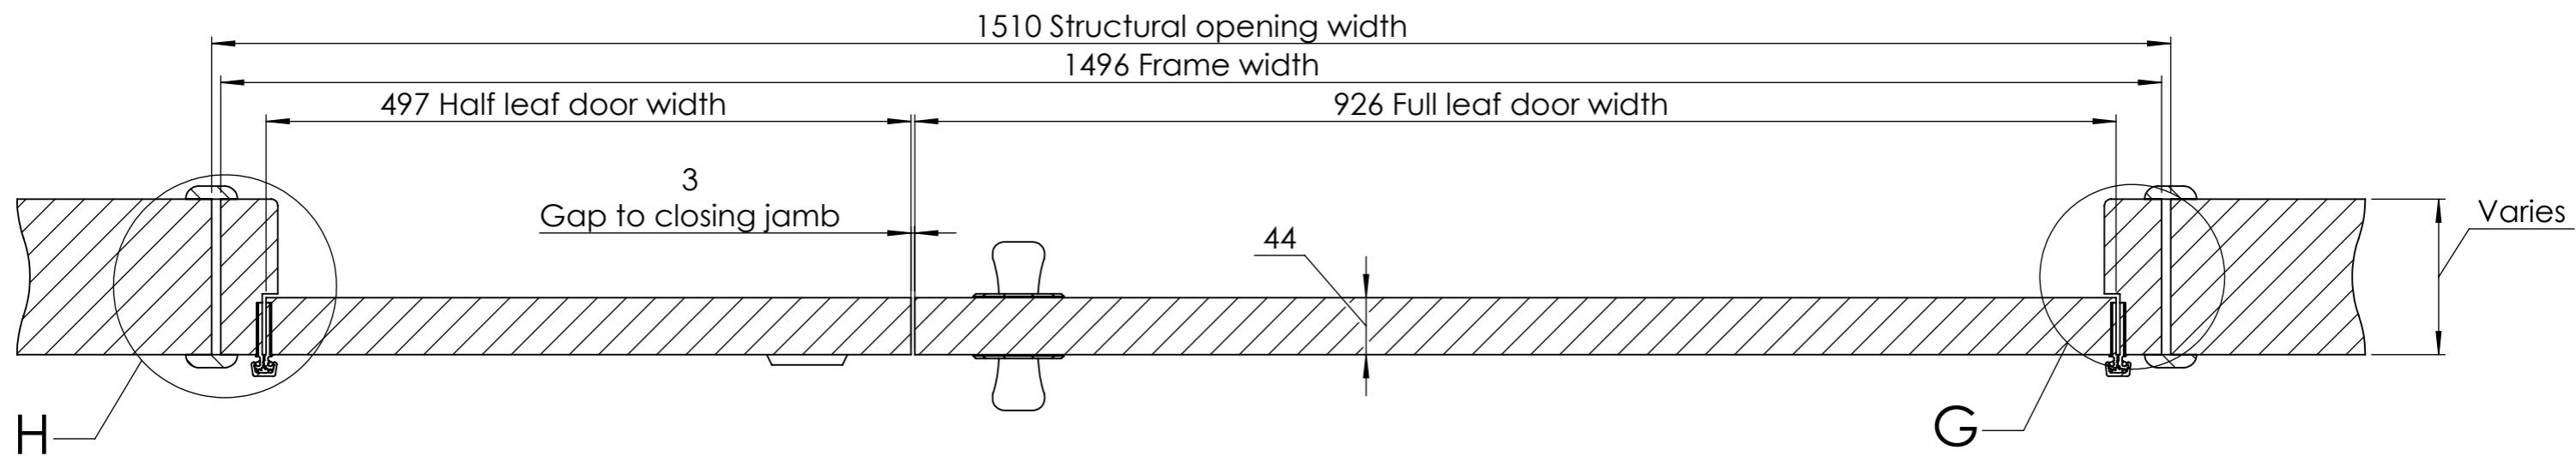


SECTION E-E
44mm Door

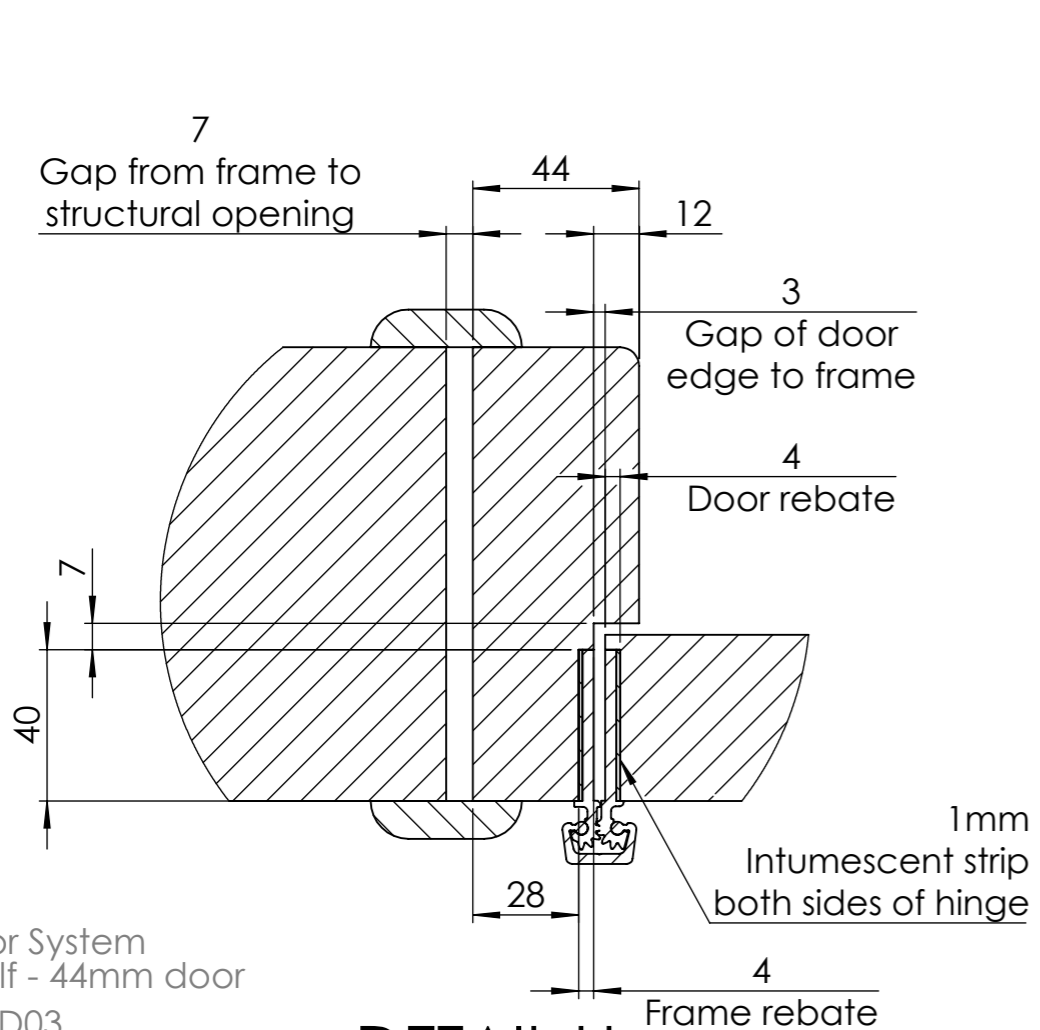

DETAIL H
44mm Door

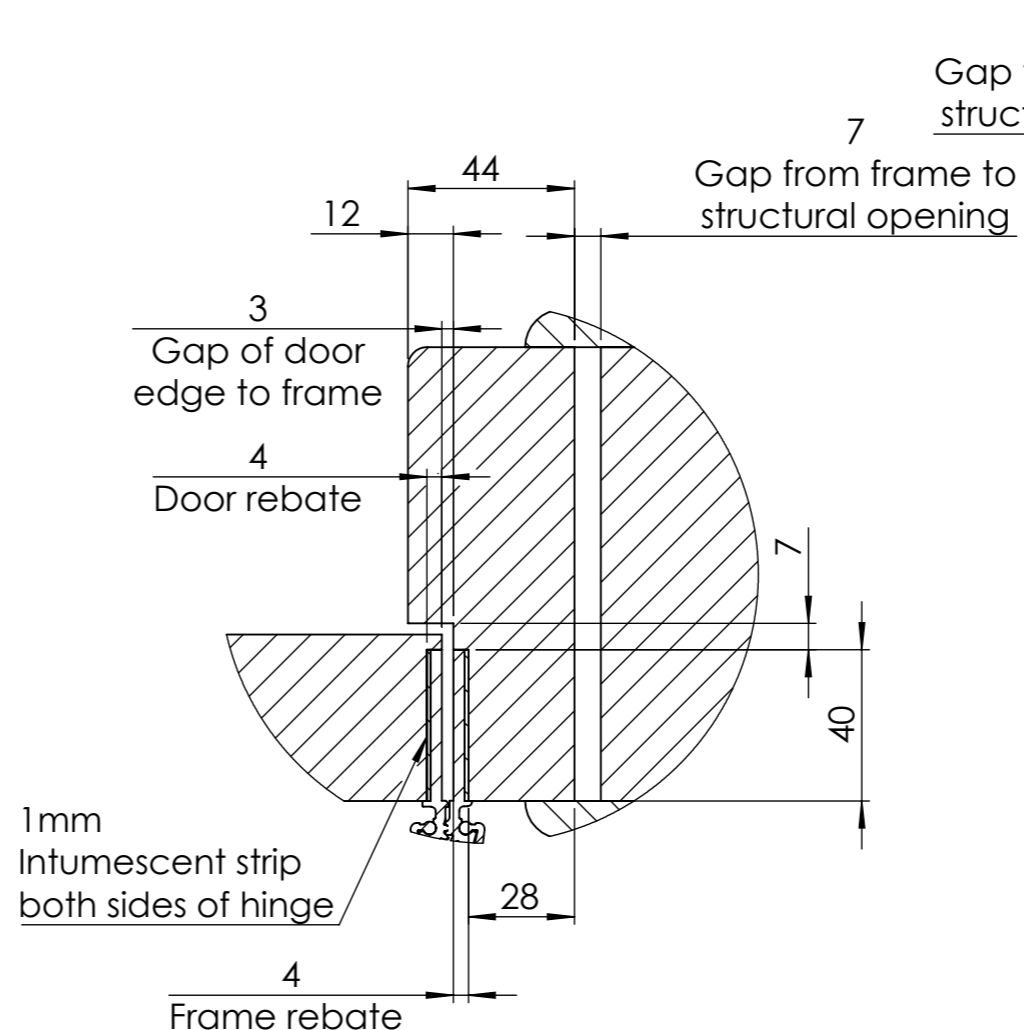

DETAIL G
44mm Door

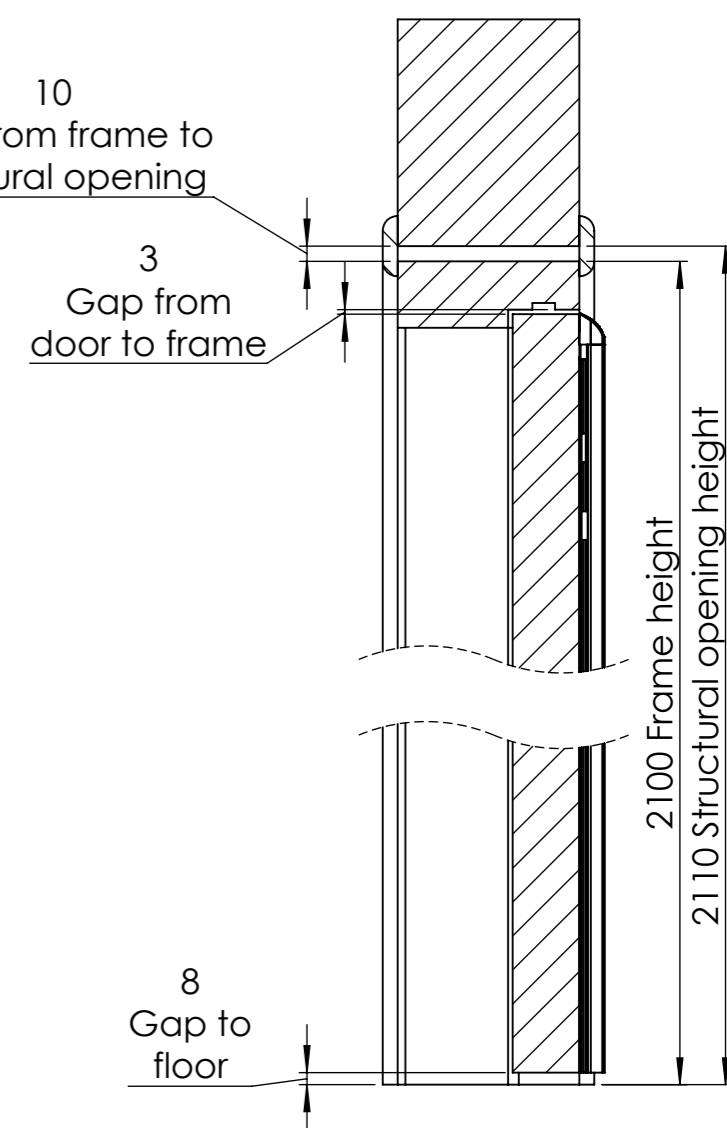

SECTION F-F
44mm Door


SOLO Door System
Leaf & Half - 44mm door
Code: SOD03




sales@kingswaygroup.co.uk
www.kingswaygroup.co.uk

SOLO - 54mm Leaf and Half Door


Dimensions in mm unless otherwise stated

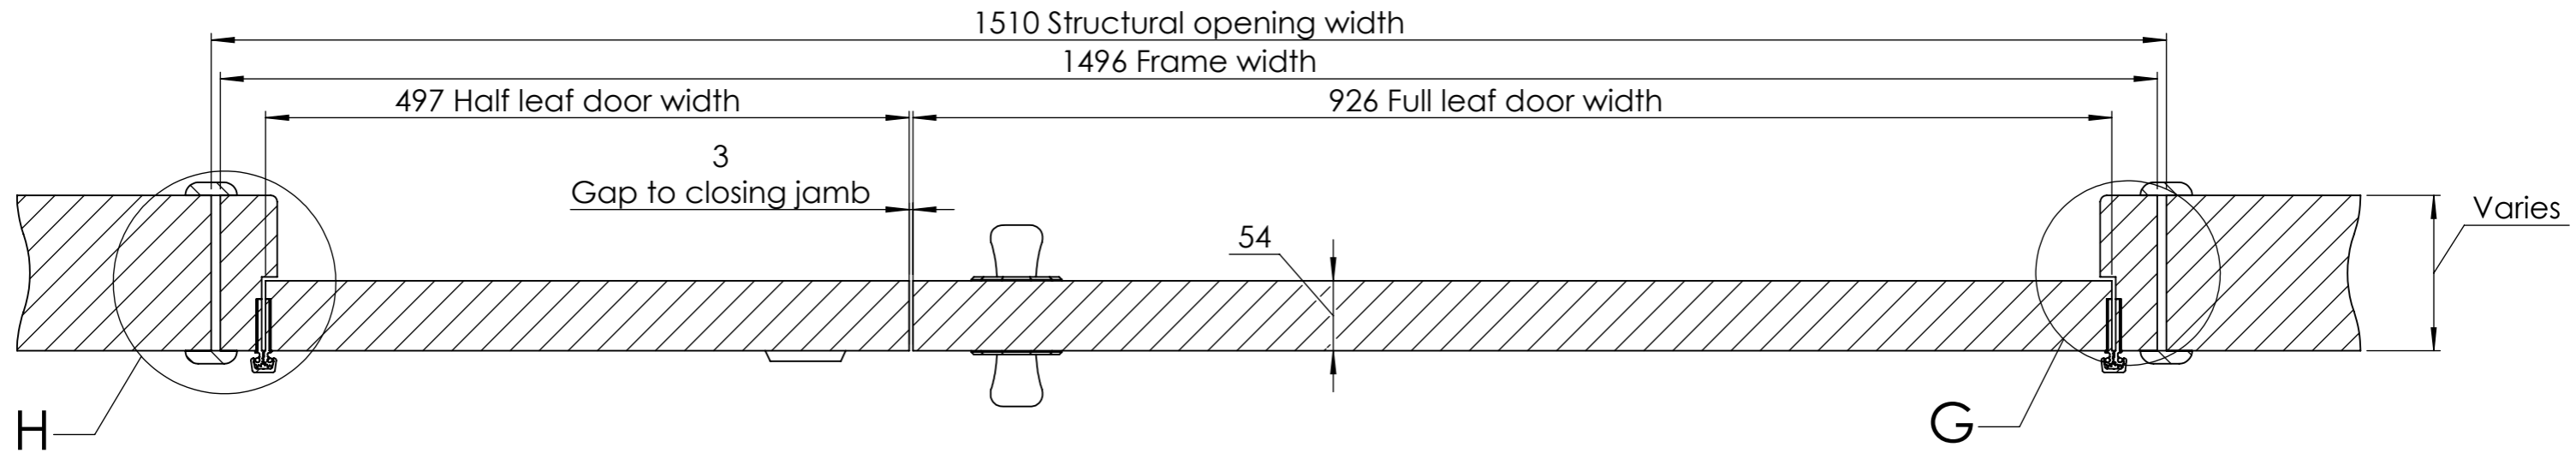


SECTION E-E
54mm Door

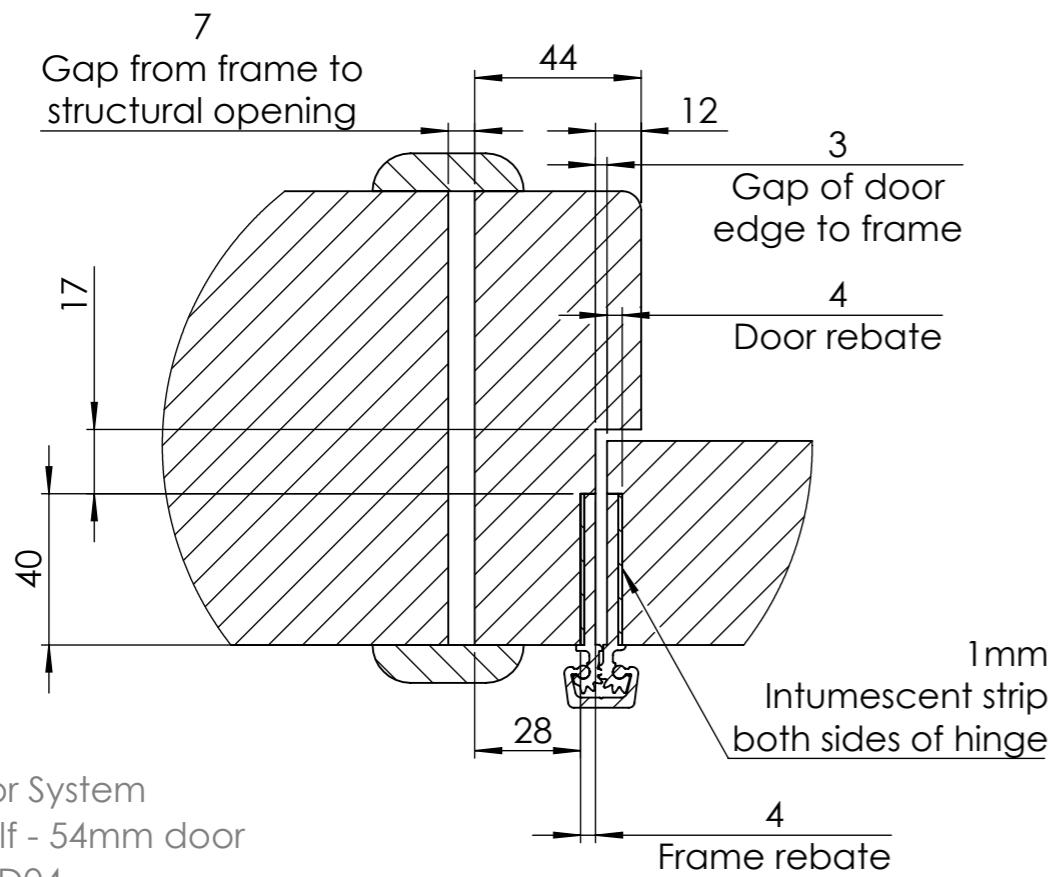

DETAIL H
54mm Door

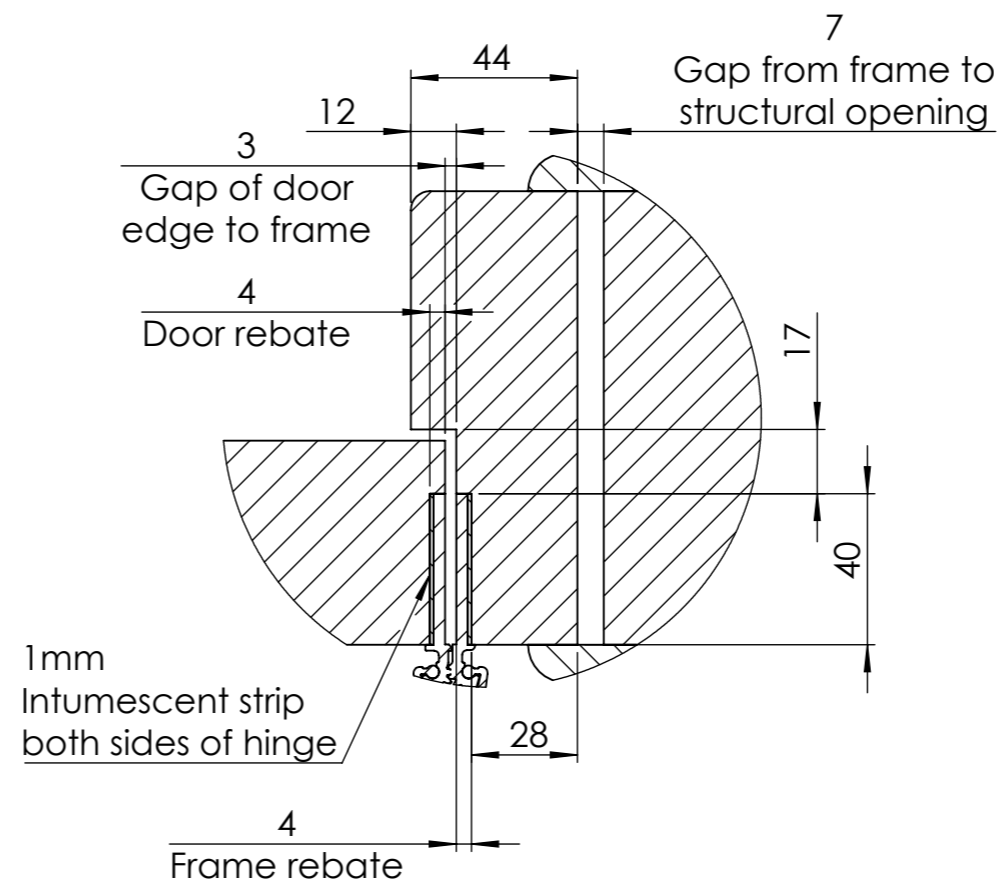

DETAIL G
54mm Door

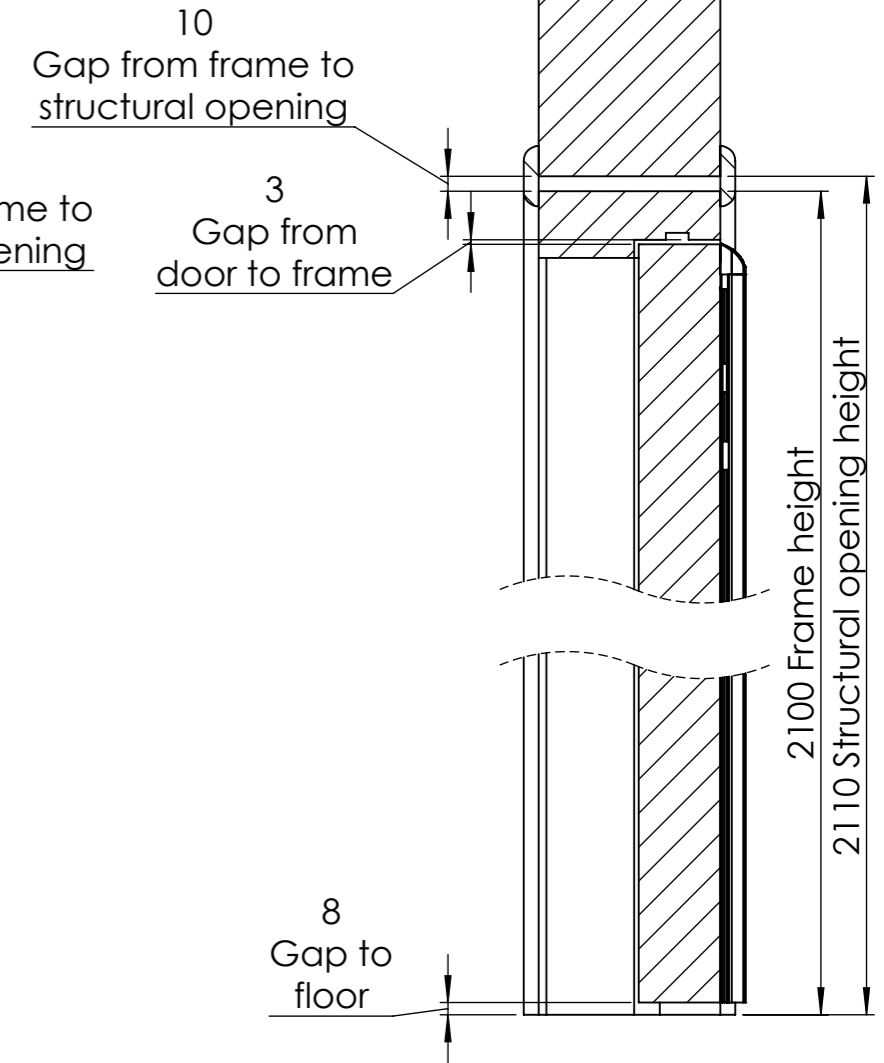

SECTION F-F
54mm Door


SOLO Door System
Leaf & Half - 54mm door
Code: SOD04




sales@kingswaygroup.co.uk
www.kingswaygroup.co.uk

SOLO - Leaf and Half Door Opening Details


Dimensions in mm unless otherwise stated

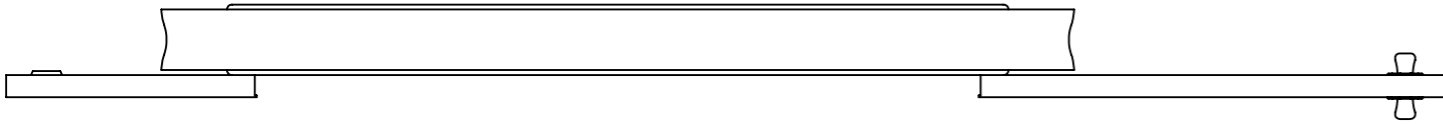


44mm Door

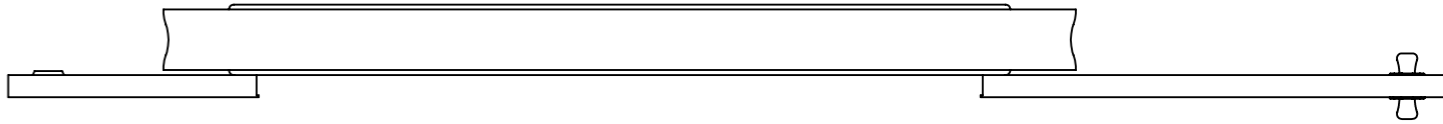

54mm Door

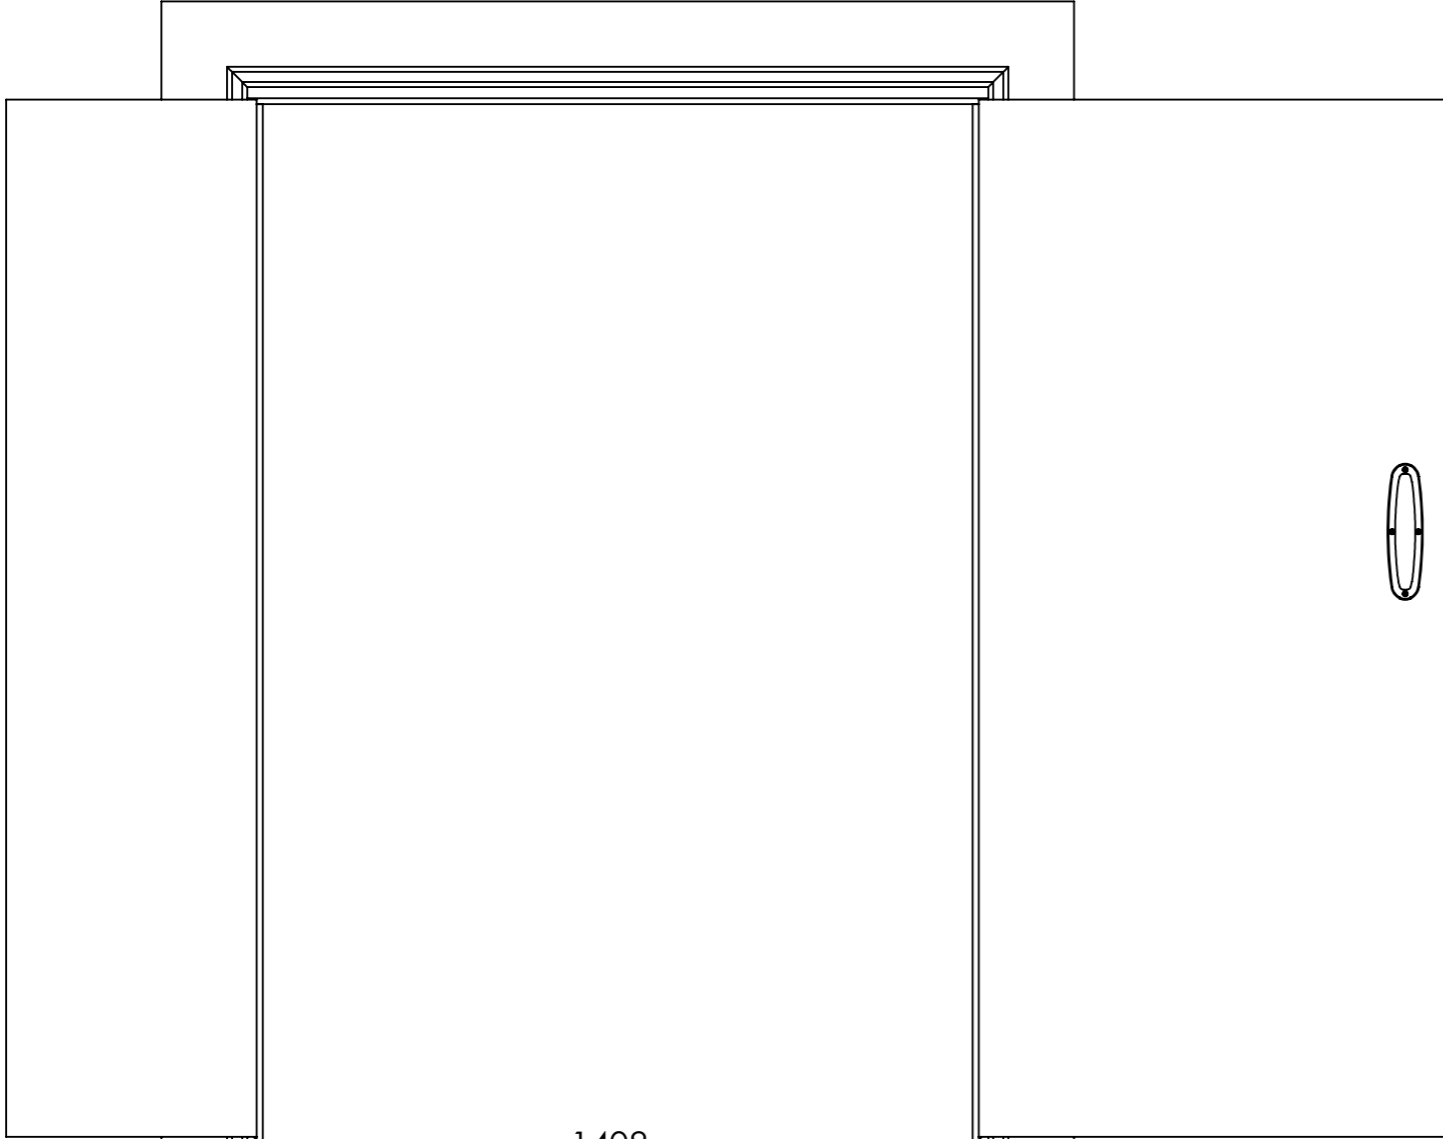

1408
Clear opening with door at 180

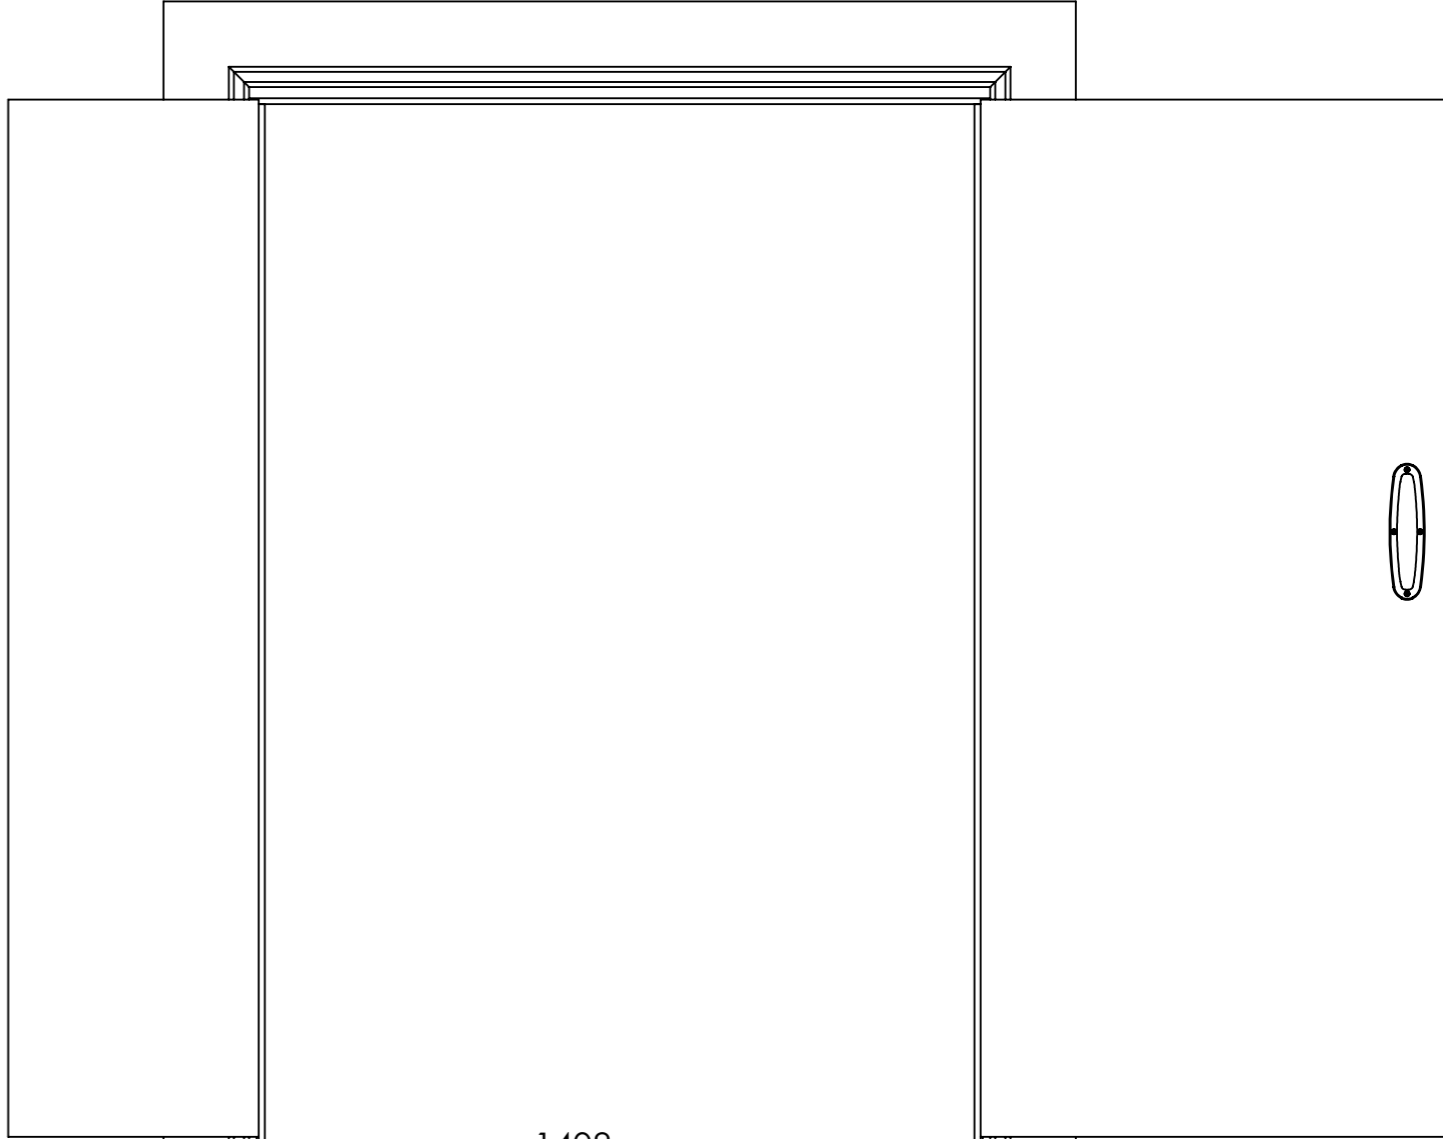

1408
Clear opening with door at 180°

SOLO Door System
Leaf & Half - 44mm & 54mm doors


Code: SOD03 & SOD04



sales@kingswaygroup.co.uk
www.kingswaygroup.co.uk

SOLO Door System - Double Door

Dimensions in mm unless otherwise stated

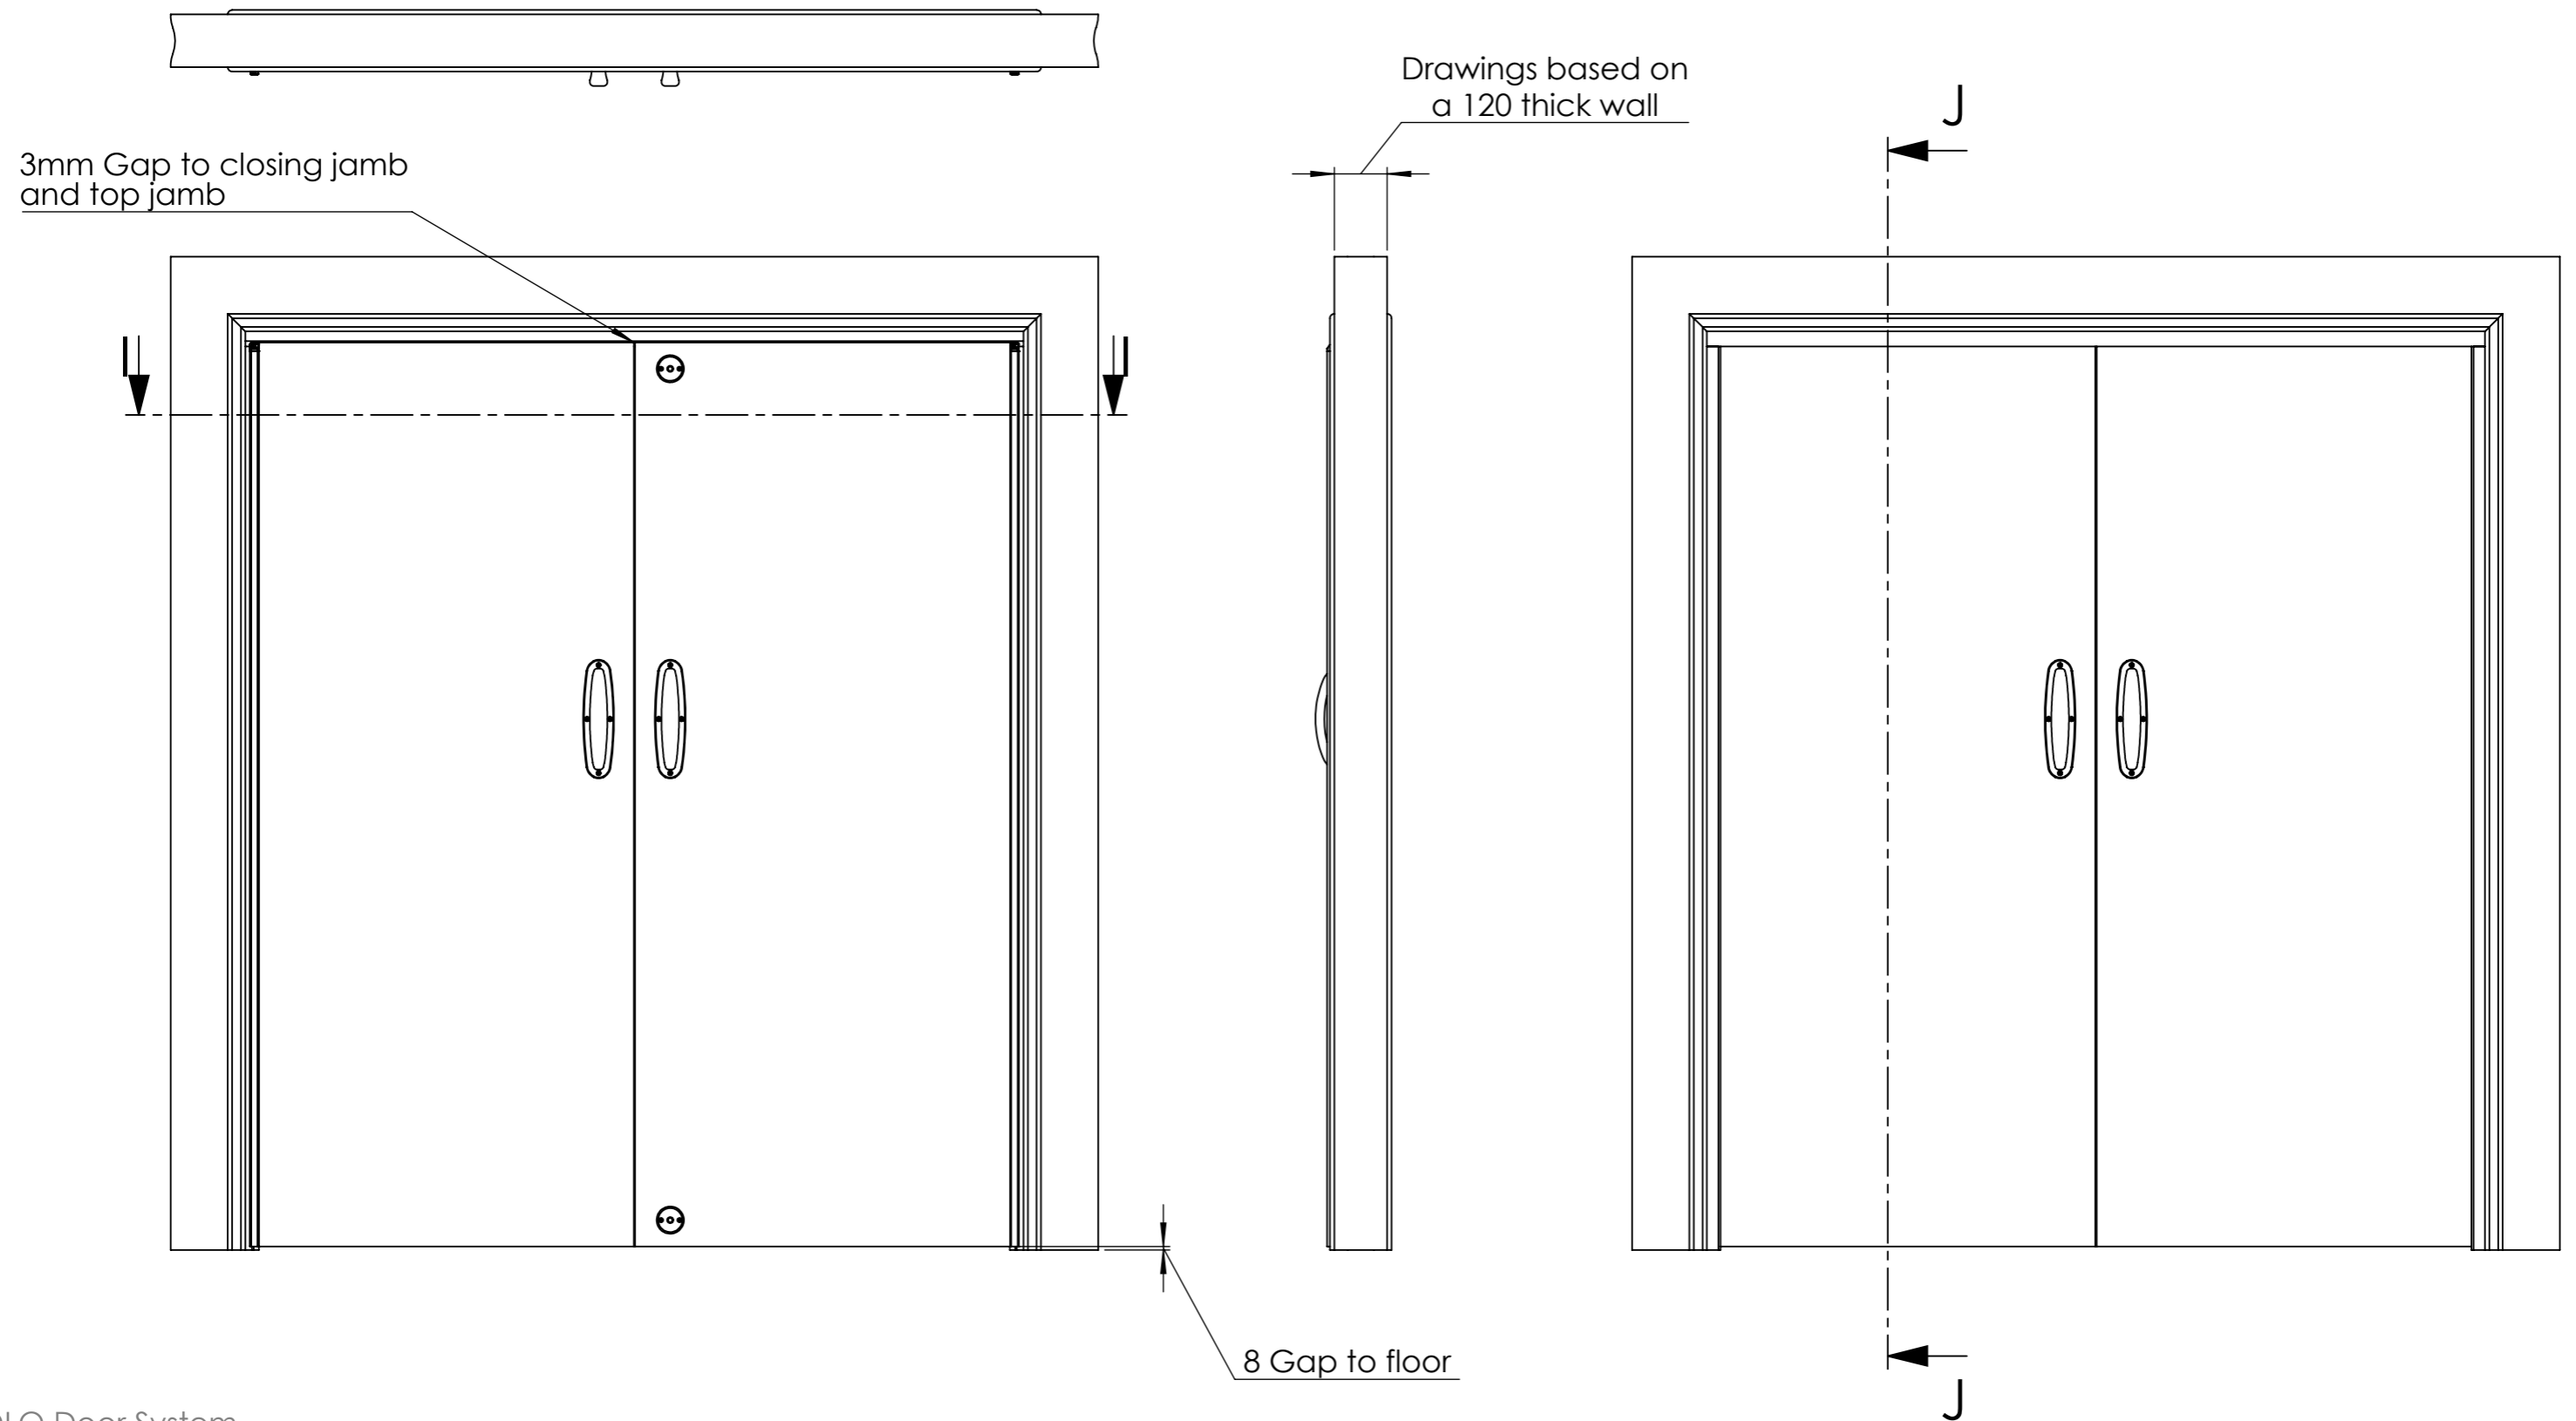





SOLO Door System
Double Leaf - 44mm & 54mm doors
Code: SOD05 & SOD06



sales@kingswaygroup.co.uk
www.kingswaygroup.co.uk

SOLO - 44mm Double Door

Dimensions in mm unless otherwise stated

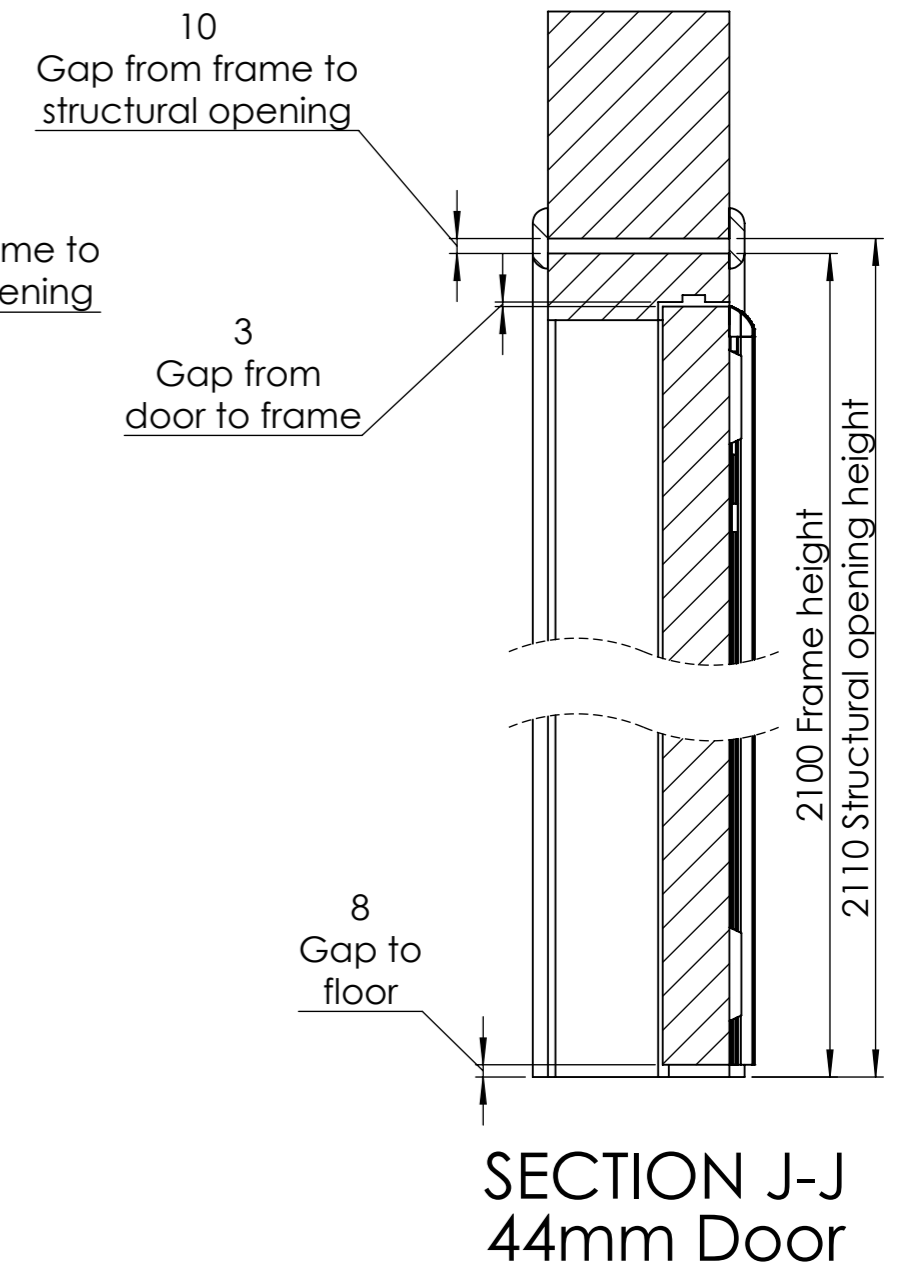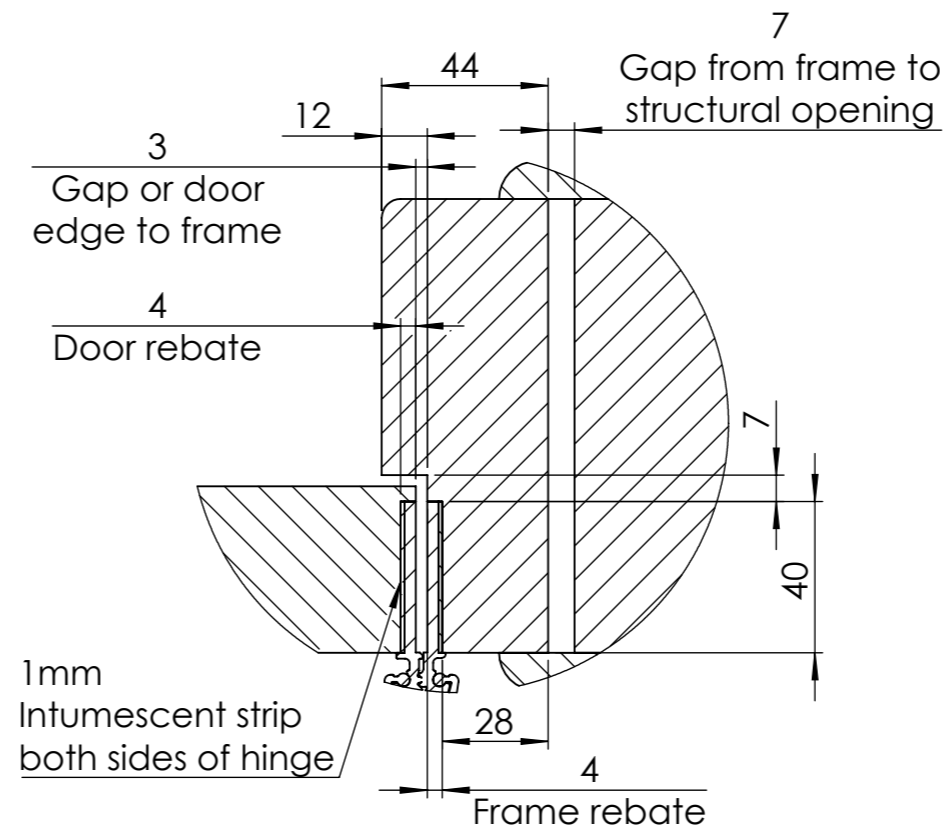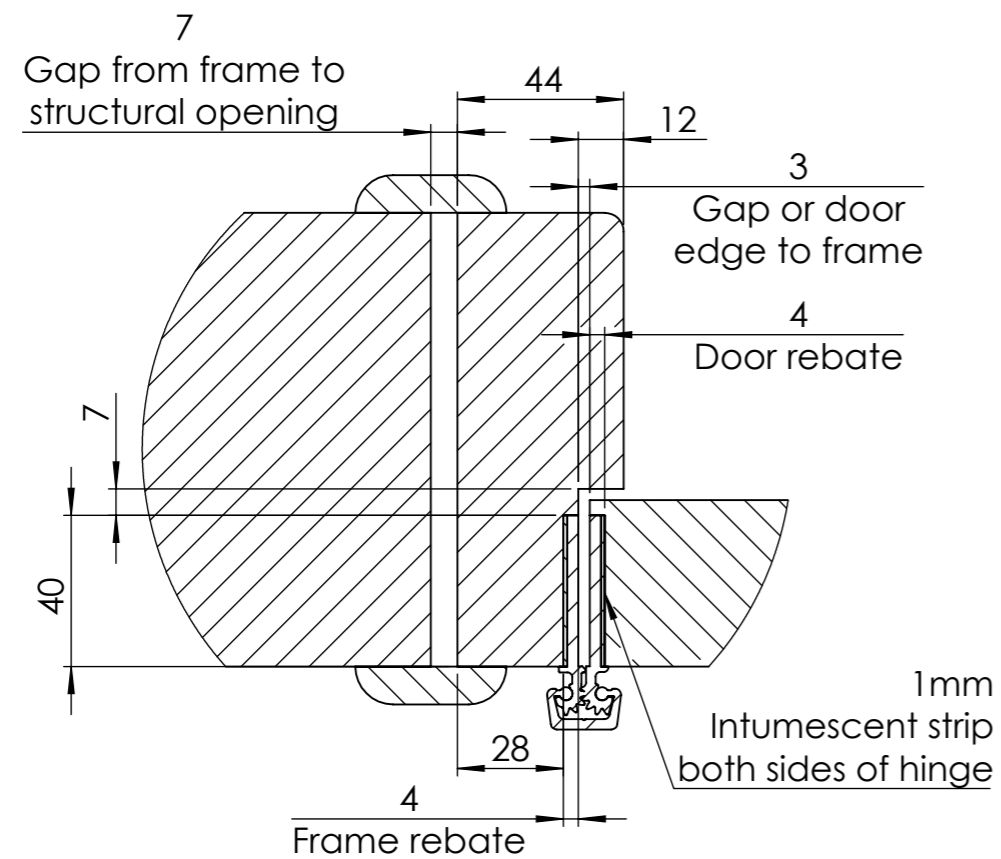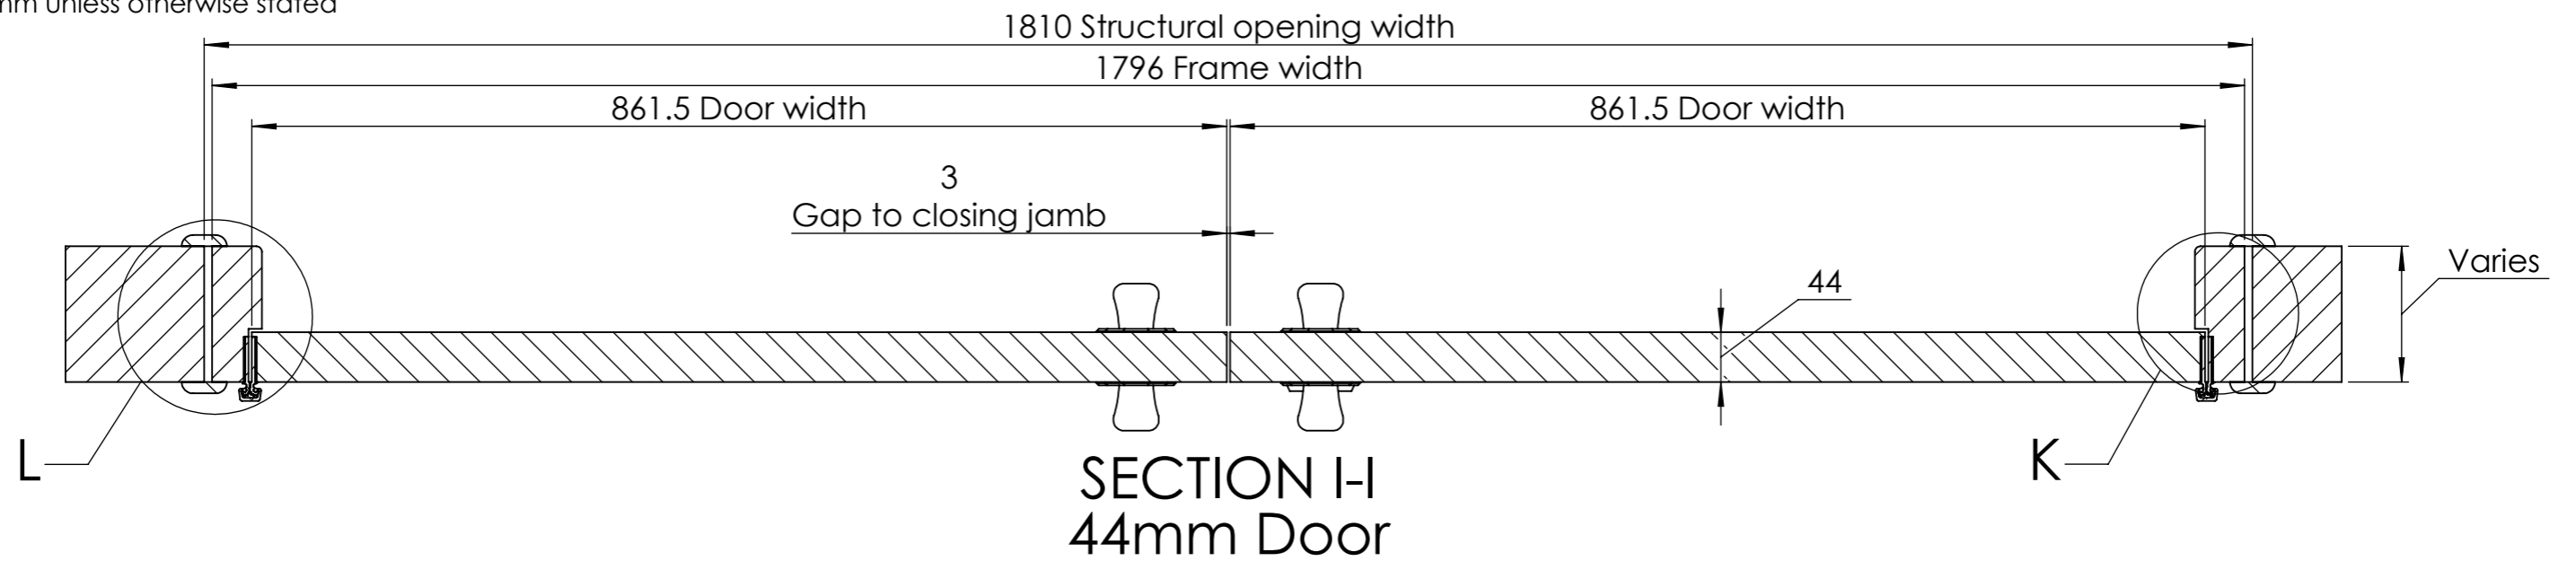





SOLO Door System
Double Leaf - 44mm door
Code: SOD05



sales@kingswaygroup.co.uk
www.kingswaygroup.co.uk

SOLO - 54mm Double Door

Dimensions in mm unless otherwise stated

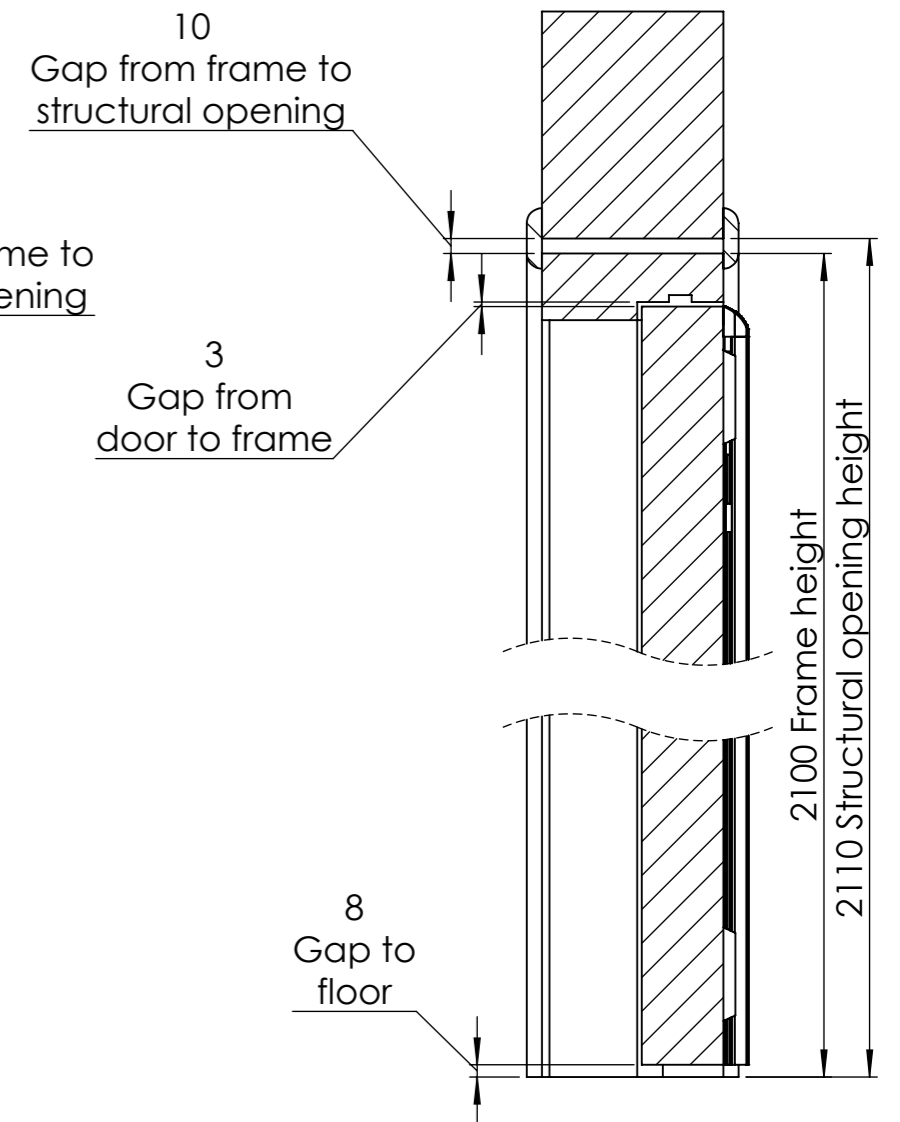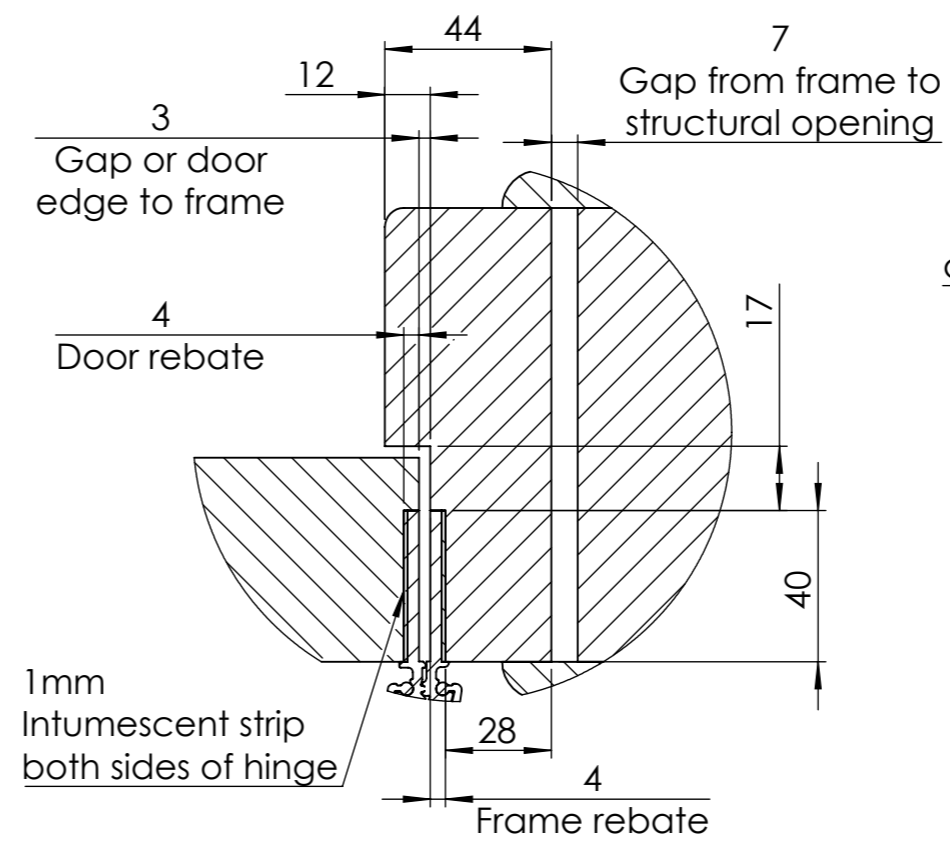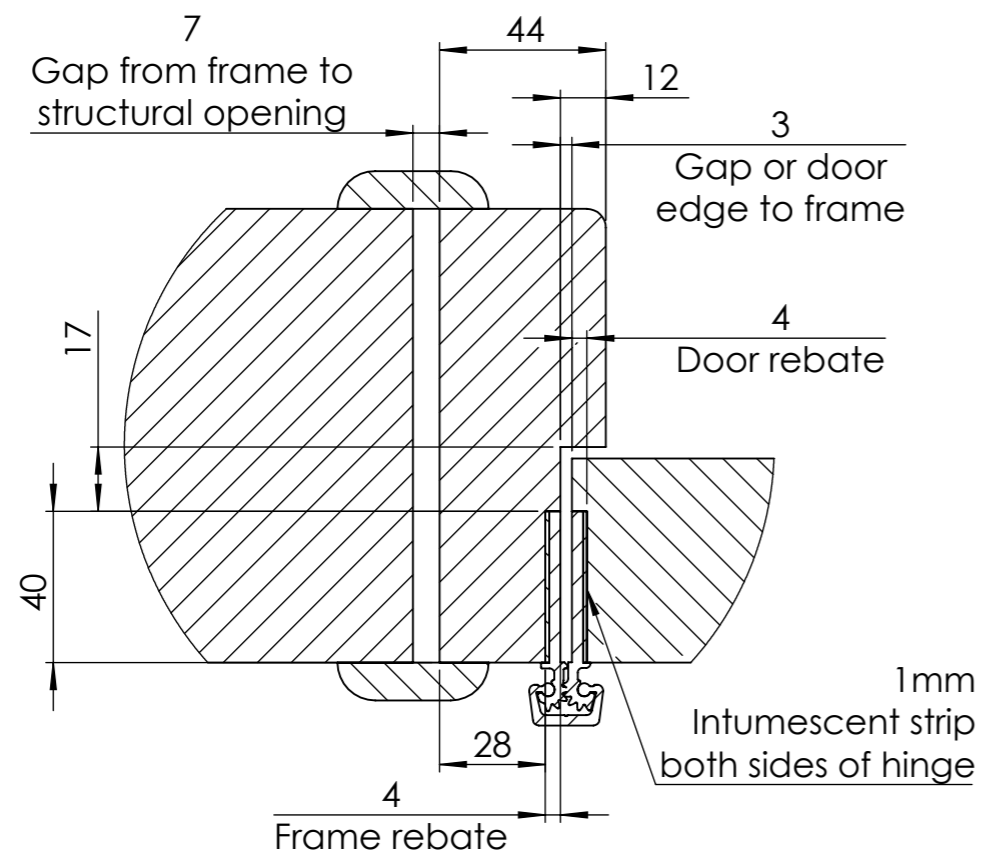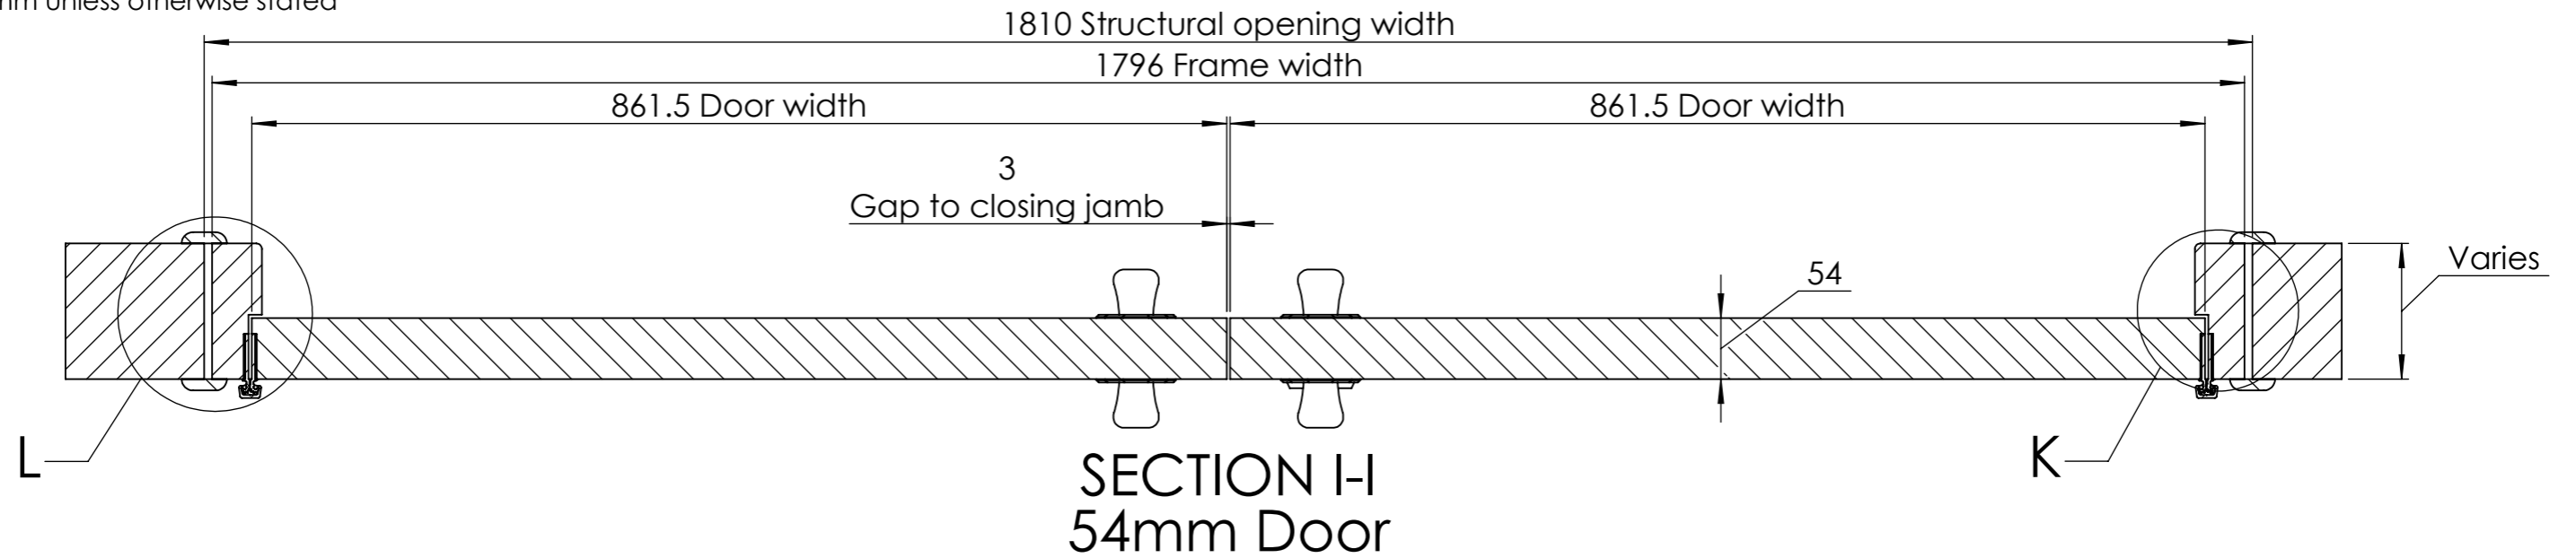


SOLO Door System
Double Leaf - 54mm door
Code: SOD06




sales@kingswaygroup.co.uk
www.kingswaygroup.co.uk

SOLO - Double Door Opening Details


Dimensions in mm unless otherwise stated

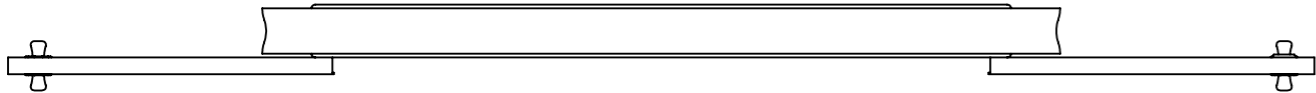


44mm Door

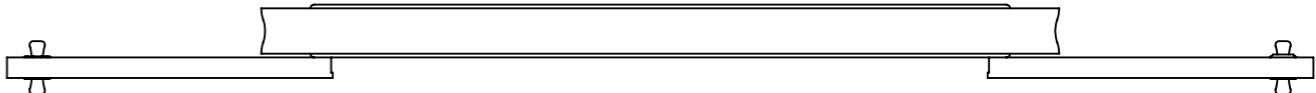

54mm Door

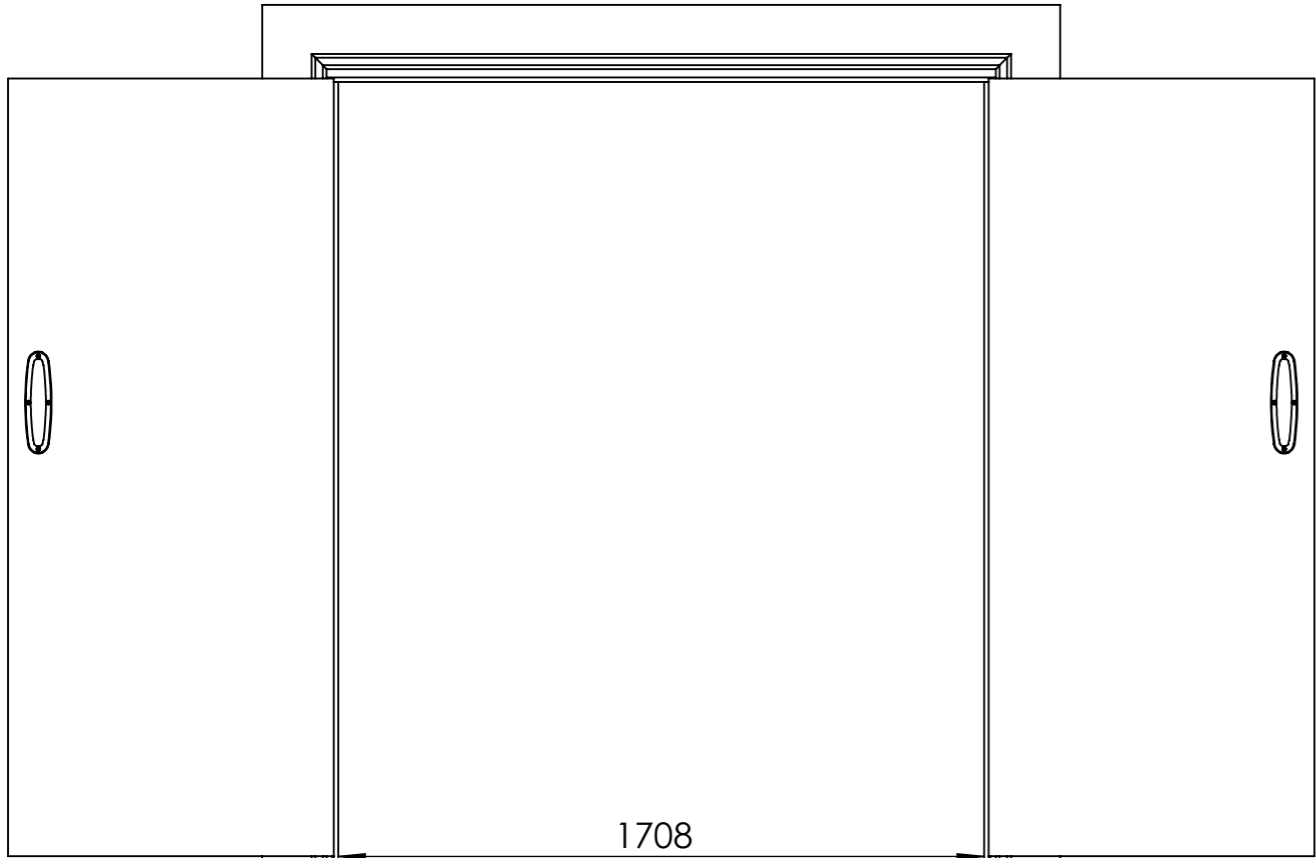

1708
Clear opening with
door at 180°

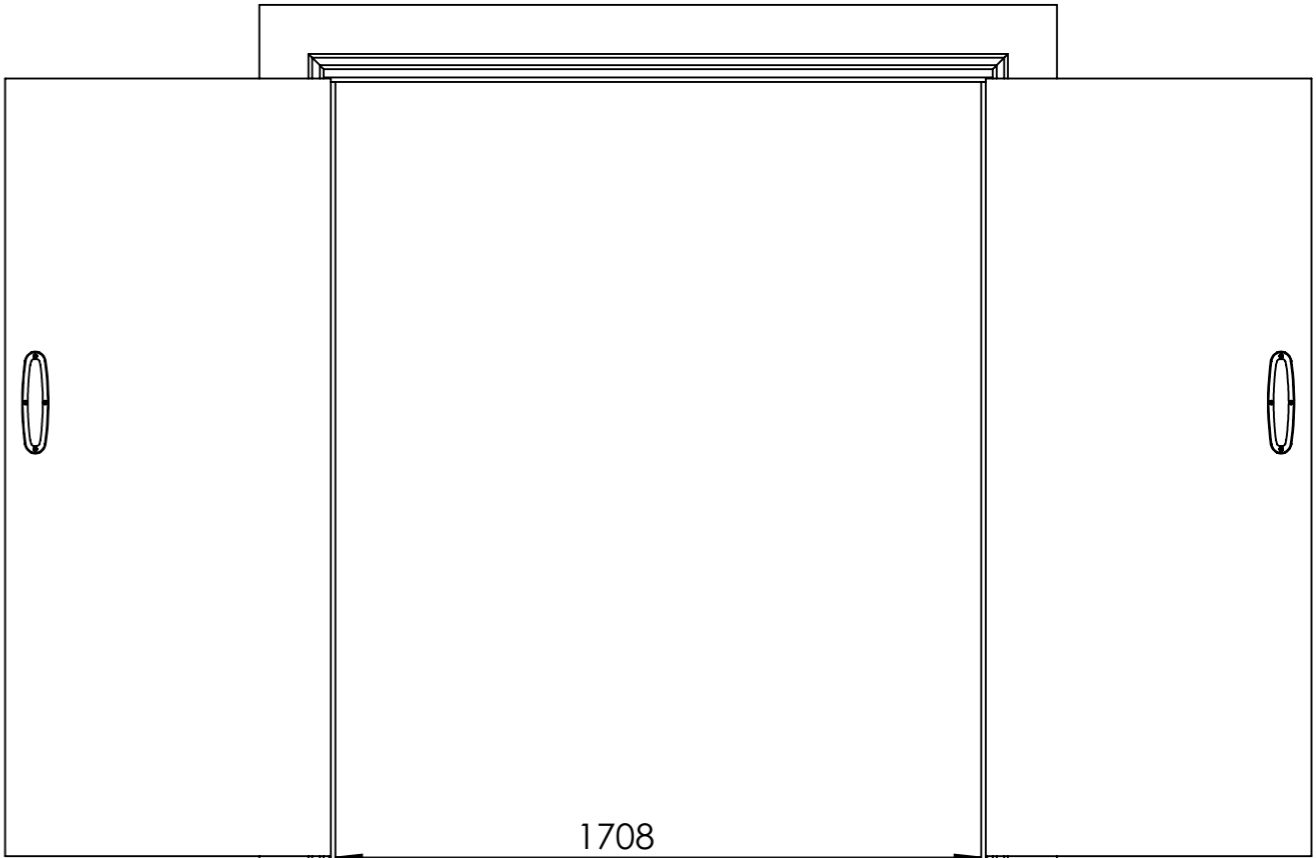

1708
Clear opening with
door at 180°

SOLO Door System
Double Leaf - 44mm & 54mm door
Code: SOD05 & SOD06



sales@kingswaygroup.co.uk
www.kingswaygroup.co.uk