

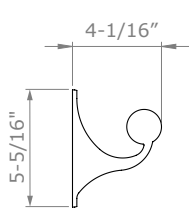


STANDARD DIMENSIONS

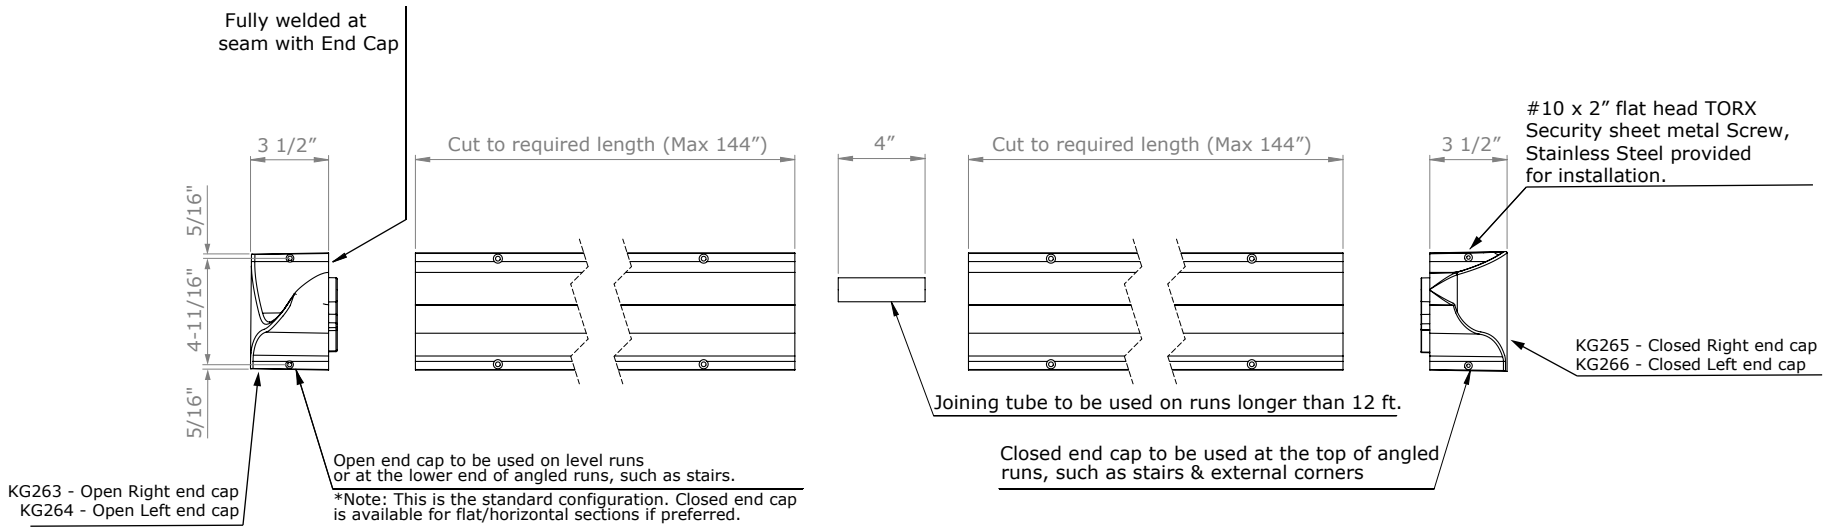


All angles fully welded at seam.

Downward Angle Joint
(Manufactured to suit)

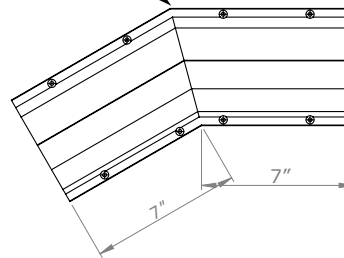


Upward Angle Joint
(Manufactured to suit)

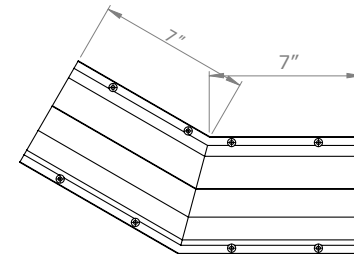


Internal 90° corner

(External corners to be finished with (2) closed end caps at the end of each section)

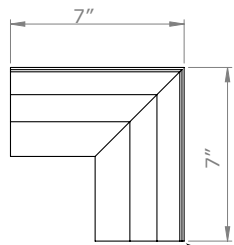

Finished Wall

	Project Name	
	Project Number	Current Section
HANDRAIL DETAILS		