

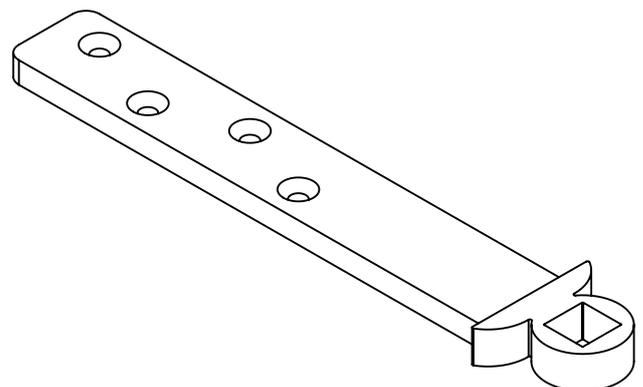


Kingsway Anti Ligature
Transom Closer

Code: KG35

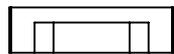

sales@kingswaygroupusa.com
www.kingswaygroupusa.com

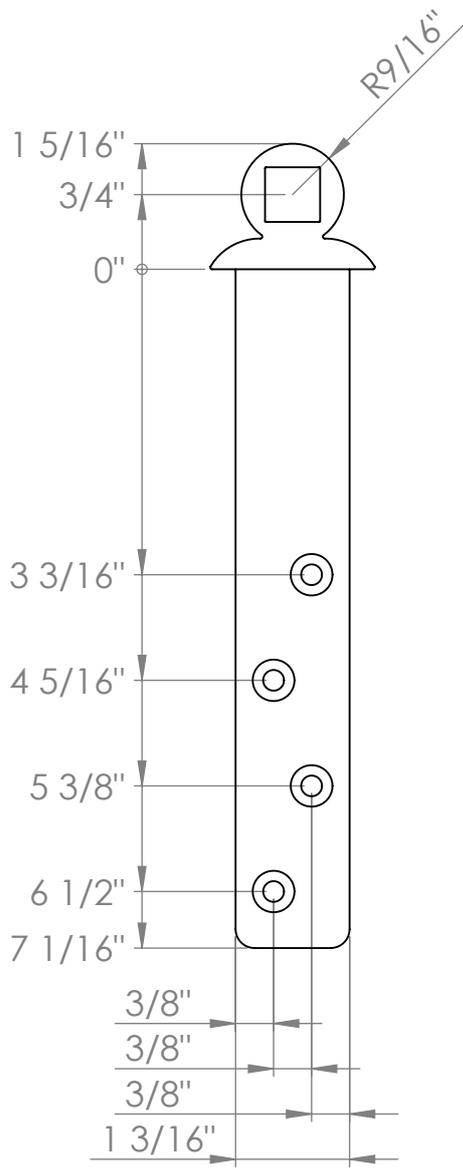


Kingsway Anti Ligature
Transom Closer

Code: KG35

 Kingsway
Group

sales@kingswaygroupusa.com
www.kingswaygroupusa.com

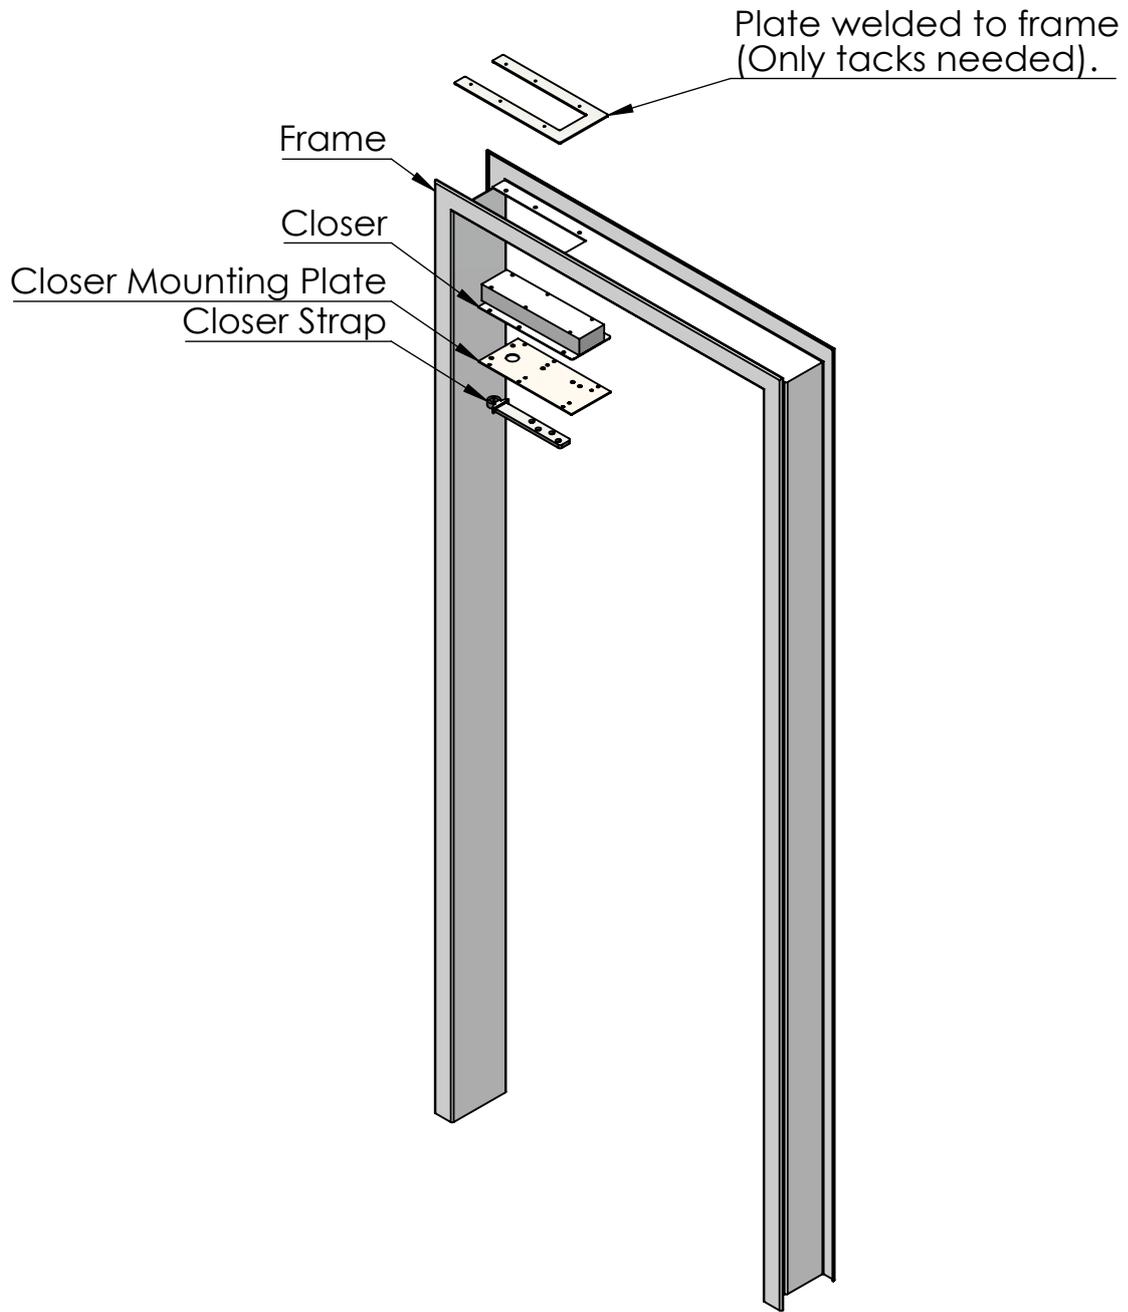


Kingsway Anti Ligature
Transom Closer


Code: KG35

 Kingsway
Group

sales@kingswaygroupusa.com
www.kingswaygroupusa.com

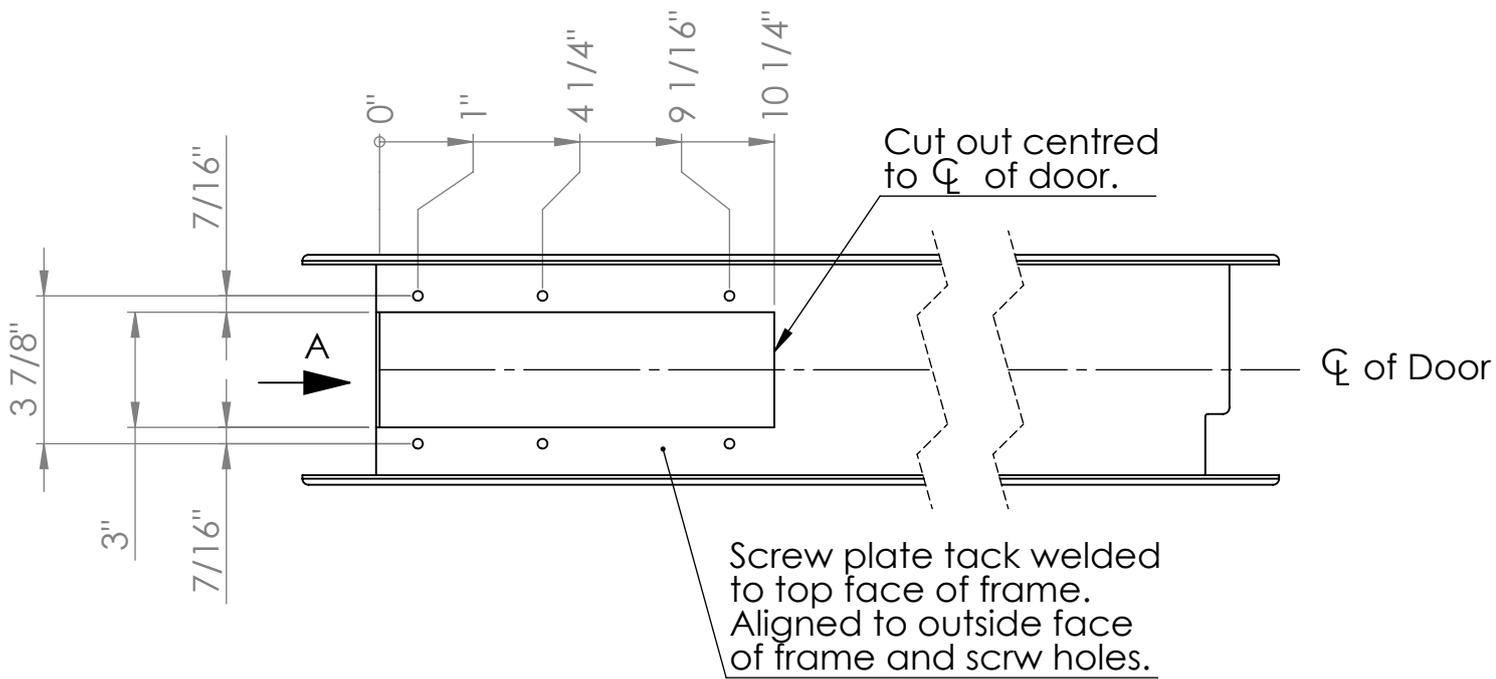

Cut out must go though side profile as well as top profile. Door closer overhangs the frame.

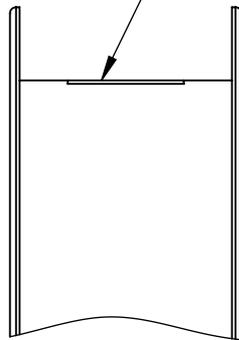

VIEW A
 90.00°
 SCALE 1 : 5

Kingsway Anti Ligature
 Transom Closer

Code: KG35



sales@kingswaygroupusa.com
 www.kingswaygroupusa.com