



Part Number	'A' Nominal Door	'B' Nominal Door	'C' Surface Flange	'D' Surface Flange	'E' Accessible Opening	'F' Accessible Opening	'G' Interior/ Mounting Flange	'H' Interior/ Mounting Flange
KG360	12"	12"	14"	14"	10 1/2"	11"	12 3/8"	12 1/4"
KG362	14"	14"	16"	16"	12 1/2"	13"	14 3/8"	14 1/4"
KG364	16"	16"	18"	18"	14 1/2"	15"	16 3/8"	16 1/4"
KG366	18"	18"	20"	20"	17"	17"	18 3/8"	18 1/4"
KG368	24"	24"	26"	26"	22 1/2"	23"	24 3/8"	24 1/4"

**Note: Prep in Framed/Blocked Wall or Ceiling
Opening is nominal door size + 3/8" (9mm).
Lockset and Cam Latches do not affect wall prep.**

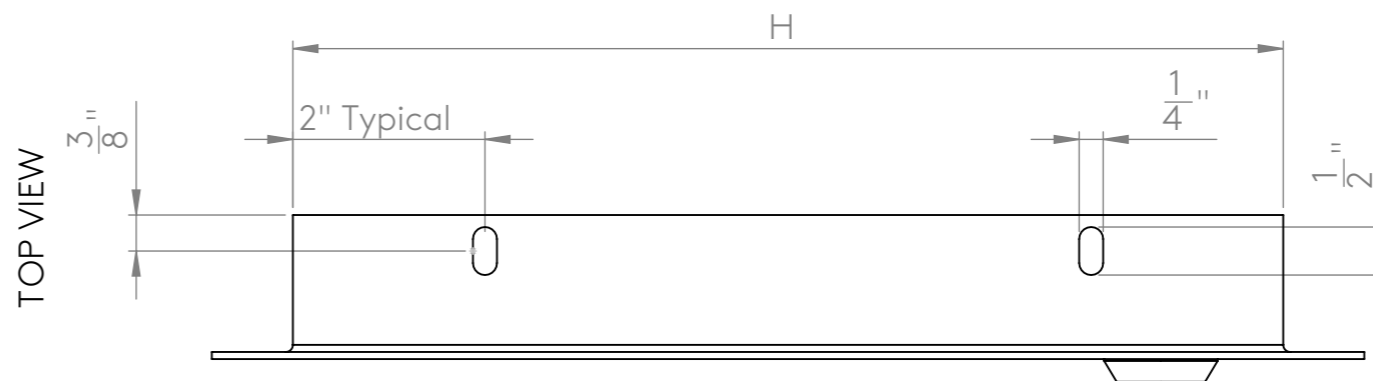

Kingsway Ligature Resistant
Access Panels
Code: KG360 - KG368

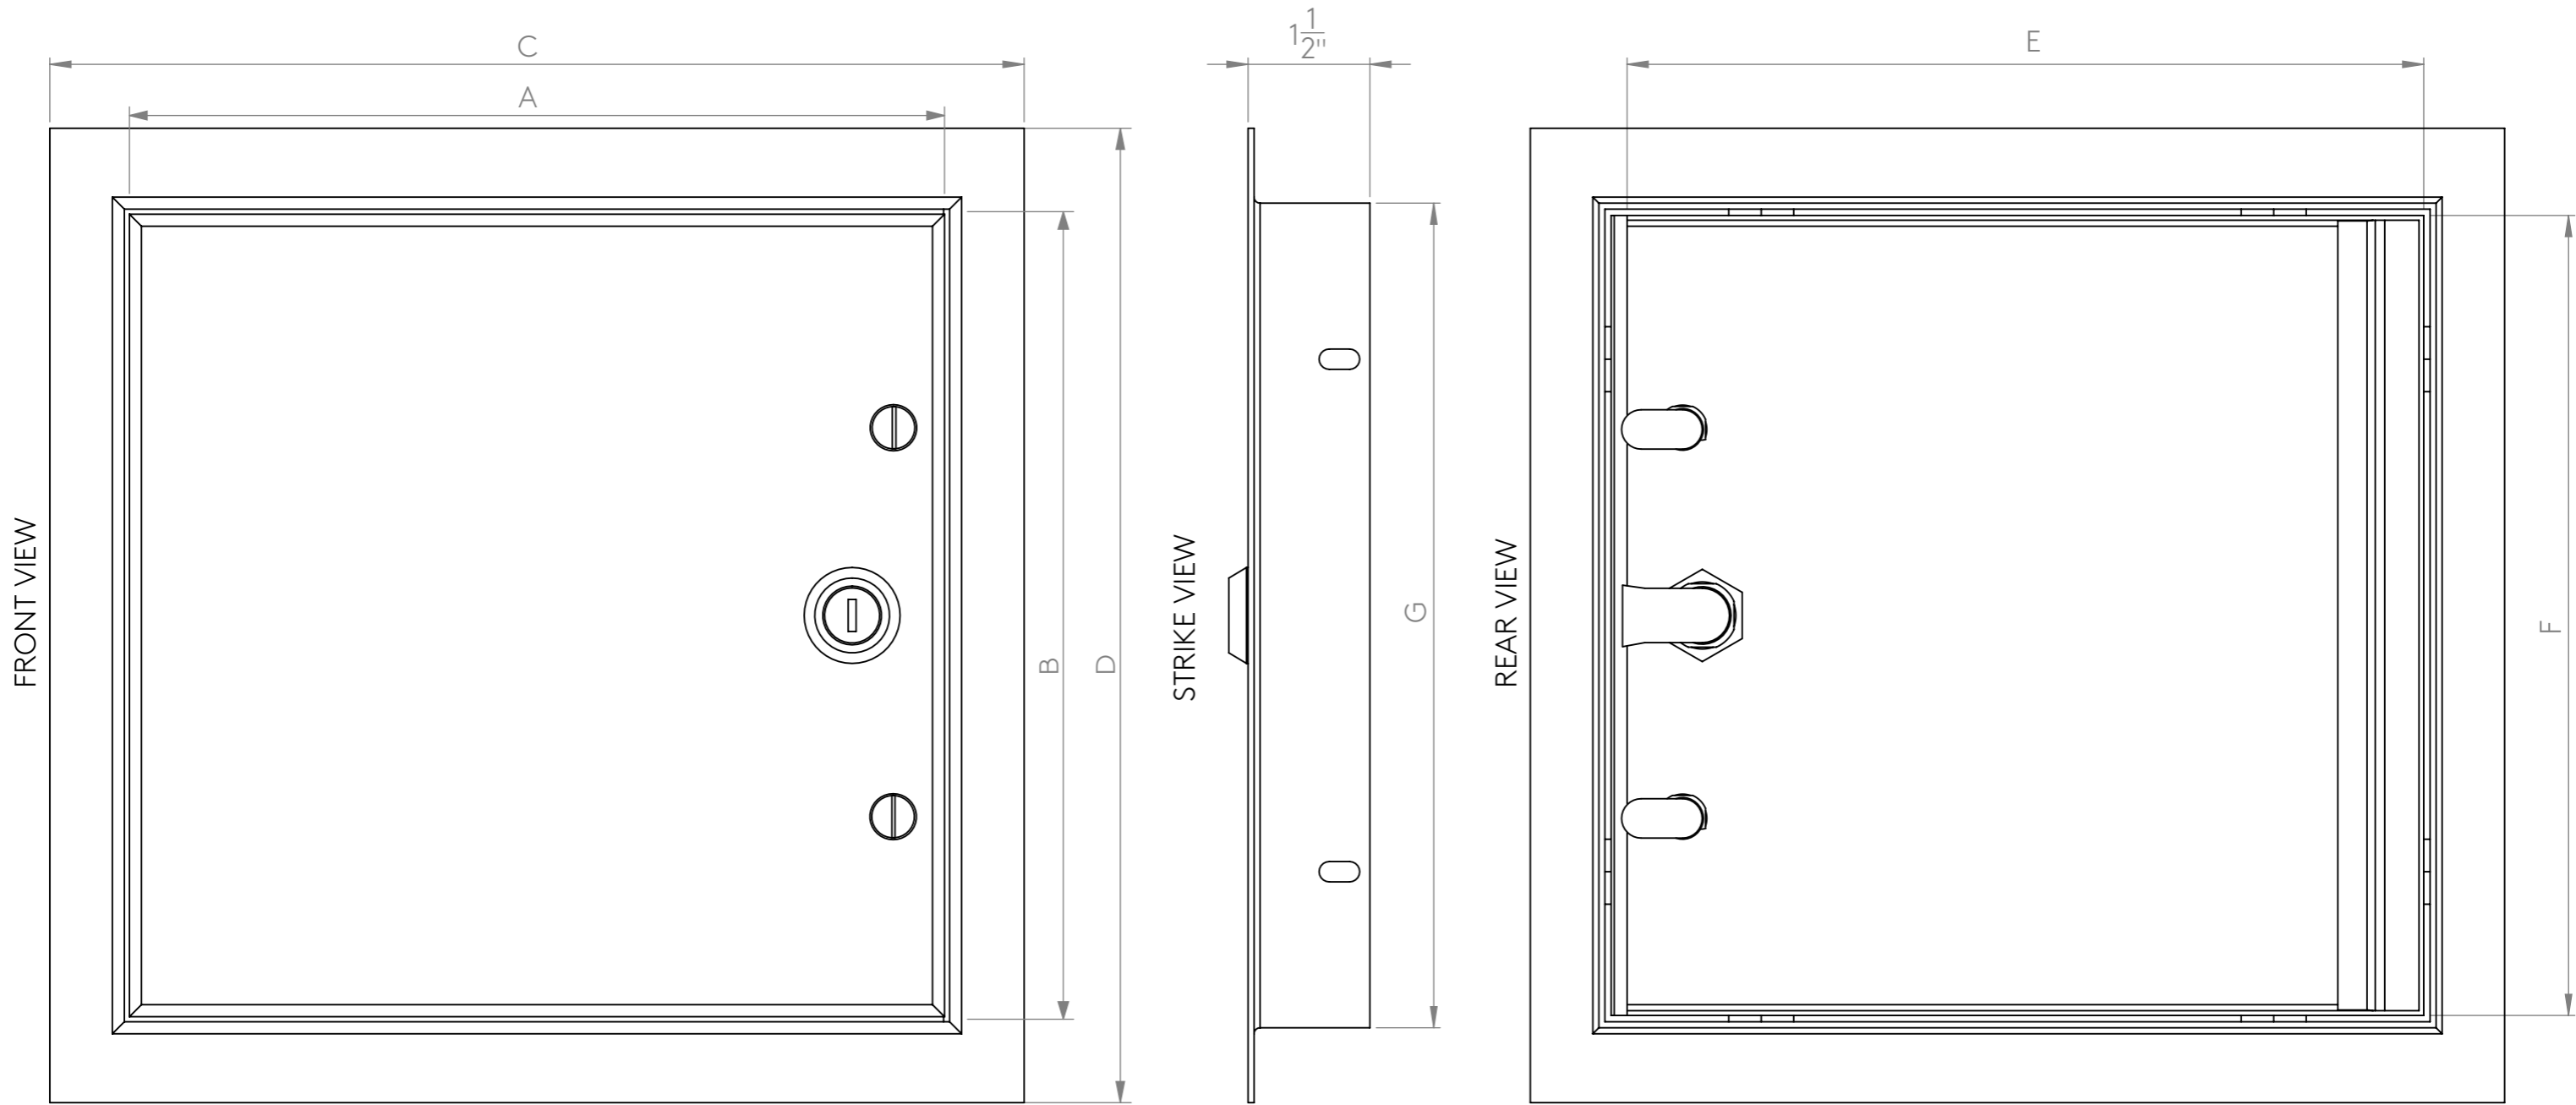

sales@kingswaygroupusa.com
www.kingswaygroupusa.com